

Sliding Wall w/ Soft-Close, 5 Panels


(SW5-SC)

ELEVATION

RAYDOOR STANDARD
SYSTEM DRAWINGS
©2020



YOUR OPENING HEIGHT = PANEL + 2³/₄"
YOUR OPENING WIDTH = (5 x PANEL) - 12"

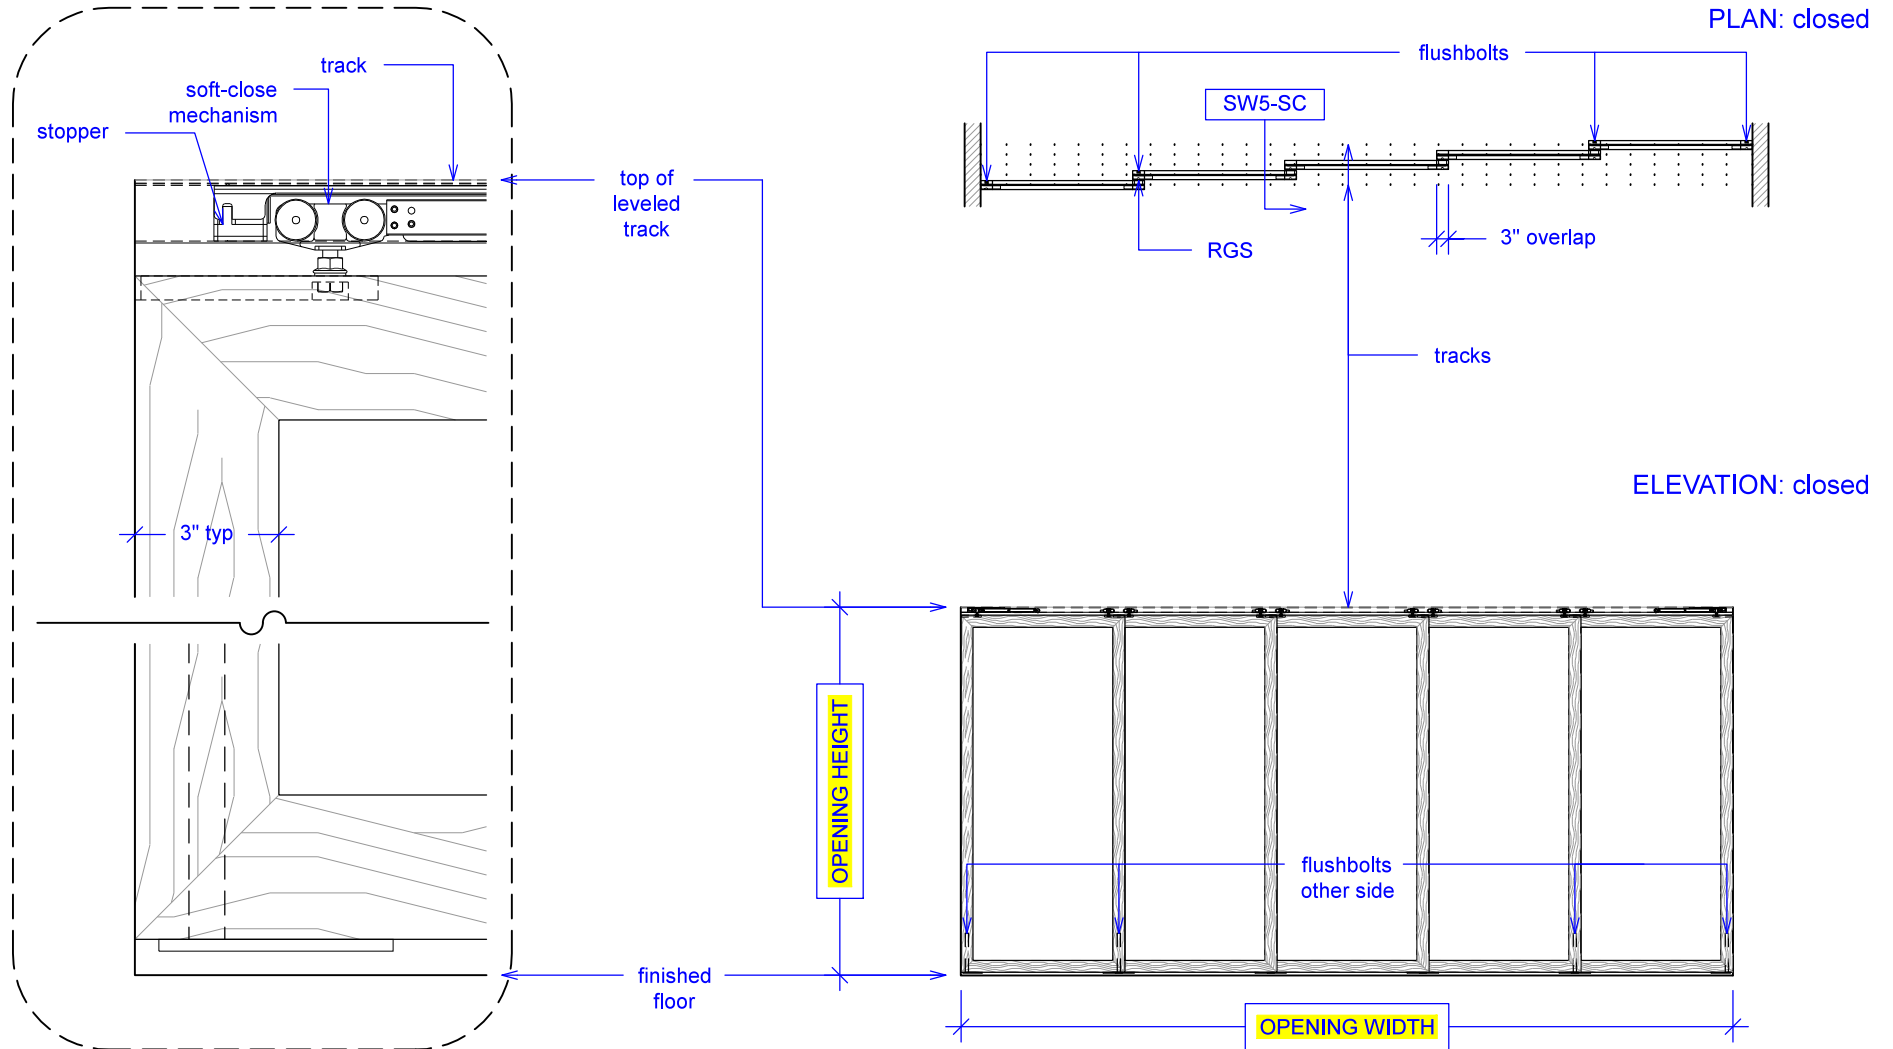


Sliding Wall w/ Soft-Close, 5 Panels

(SW5-SC)

SOFT-CLOSE HARDWARE

RAYDOOR STANDARD
SYSTEM DRAWINGS
©2020

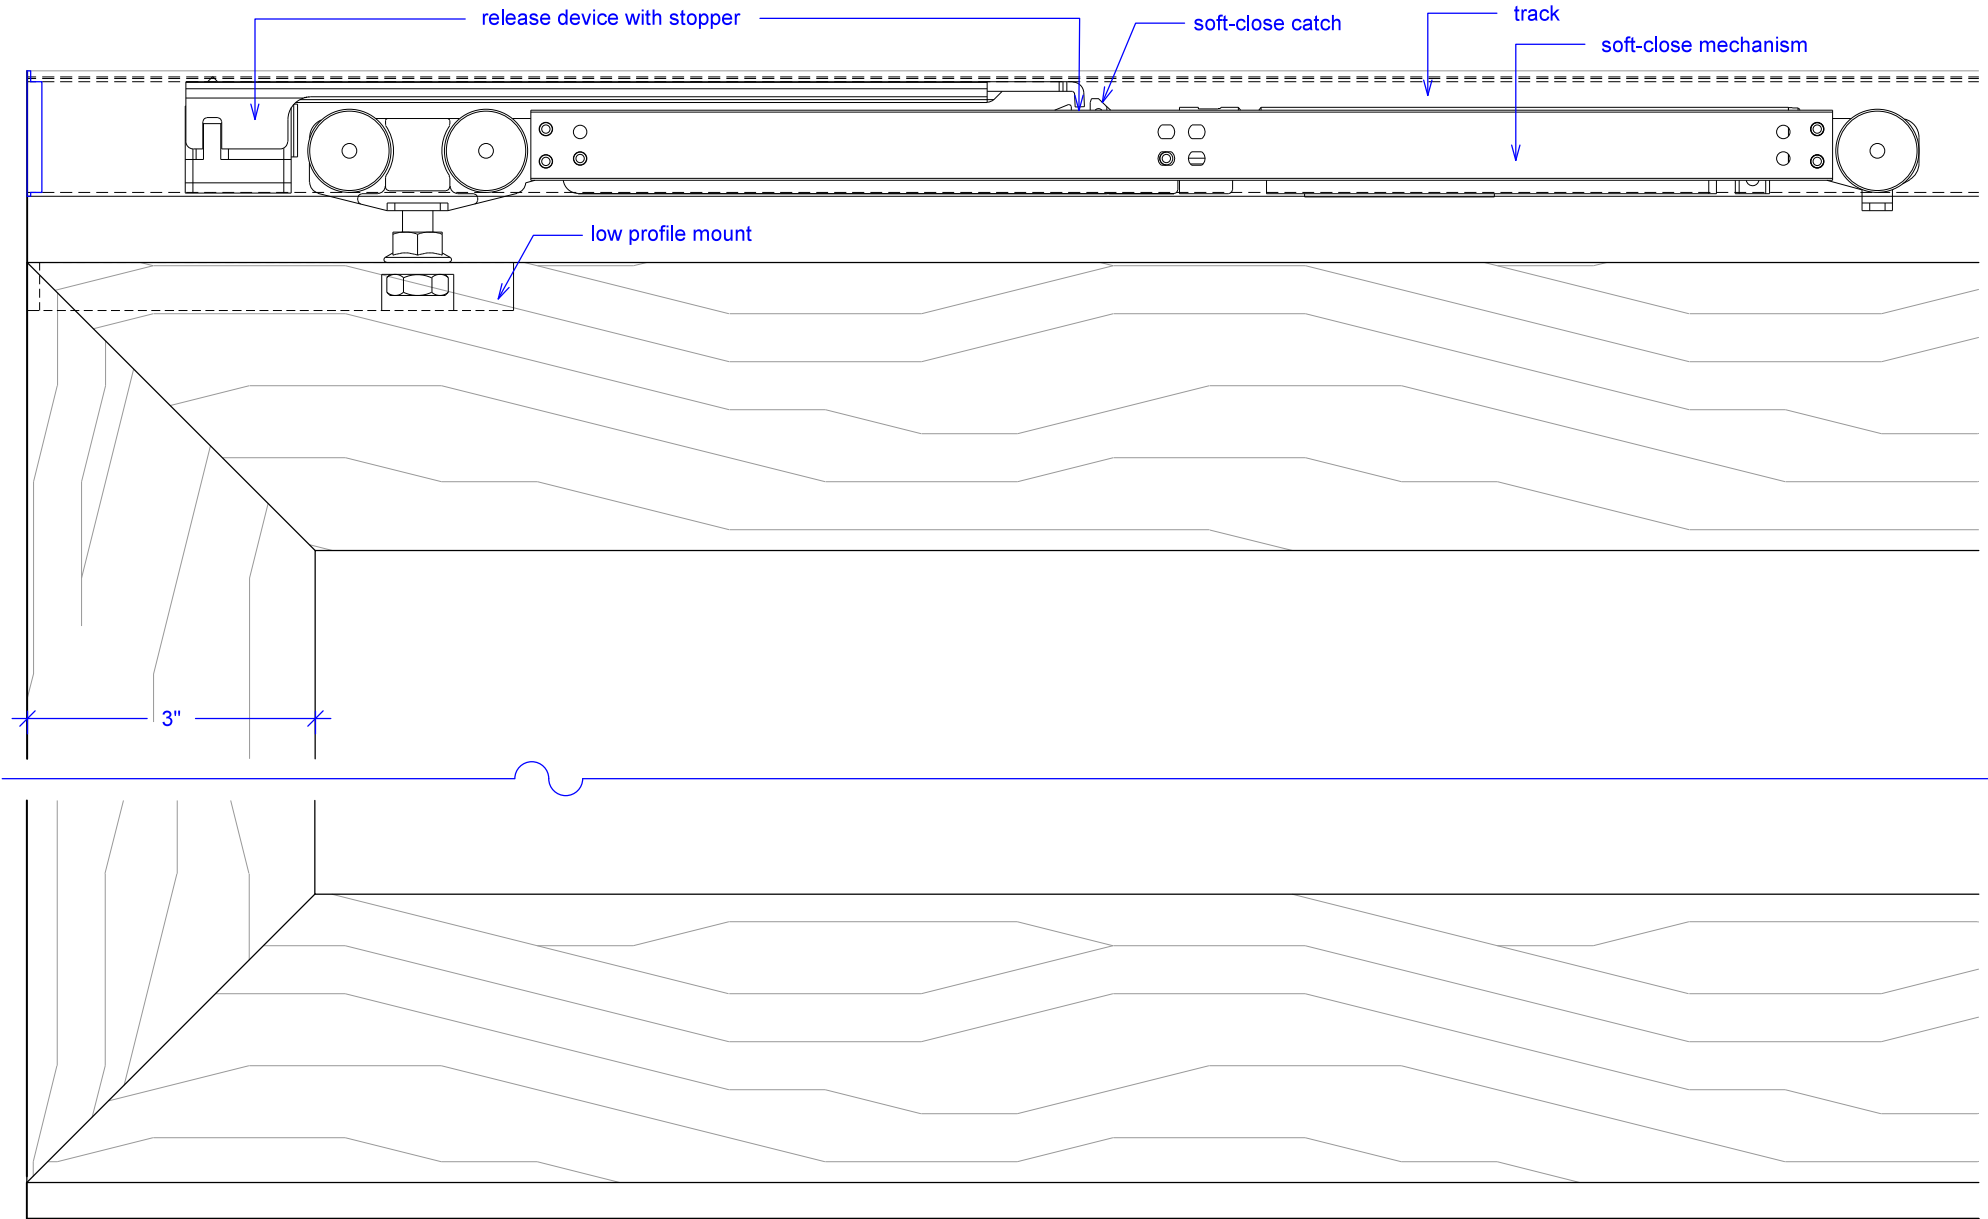


Sliding Wall w/ Soft-Close, 5 Panels

(SW5-SC)

OPERATION OVERVIEW

RAYDOOR STANDARD
SYSTEM DRAWINGS
©2020

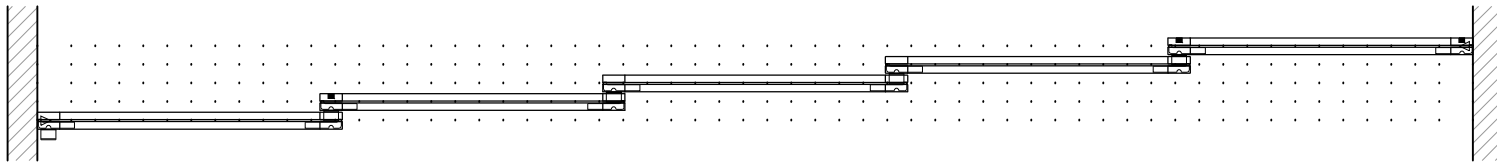

KEY:

▷ stopper / release device

□ RGS hook

┌ RGS stop

■ flushbolt