



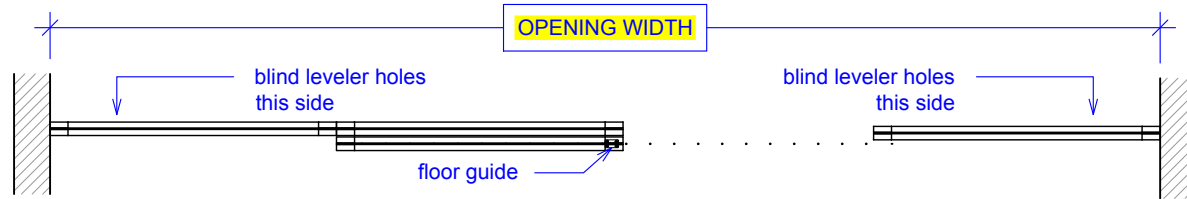


PLAN: open

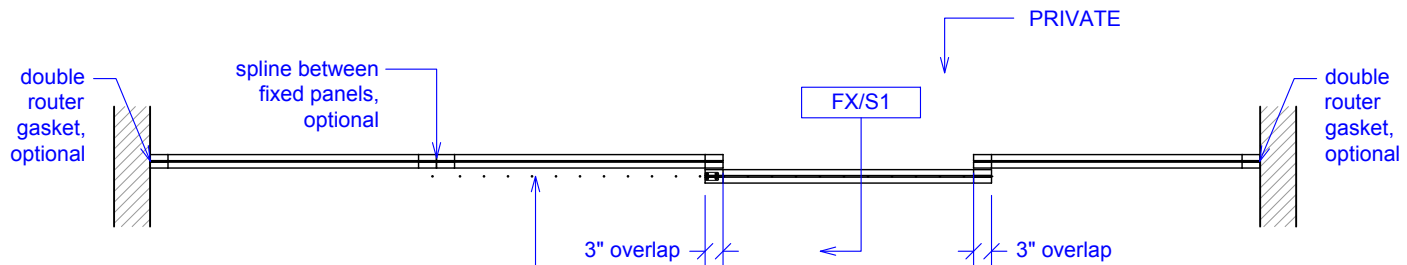

PLAN: closed




ELEVATION: closed

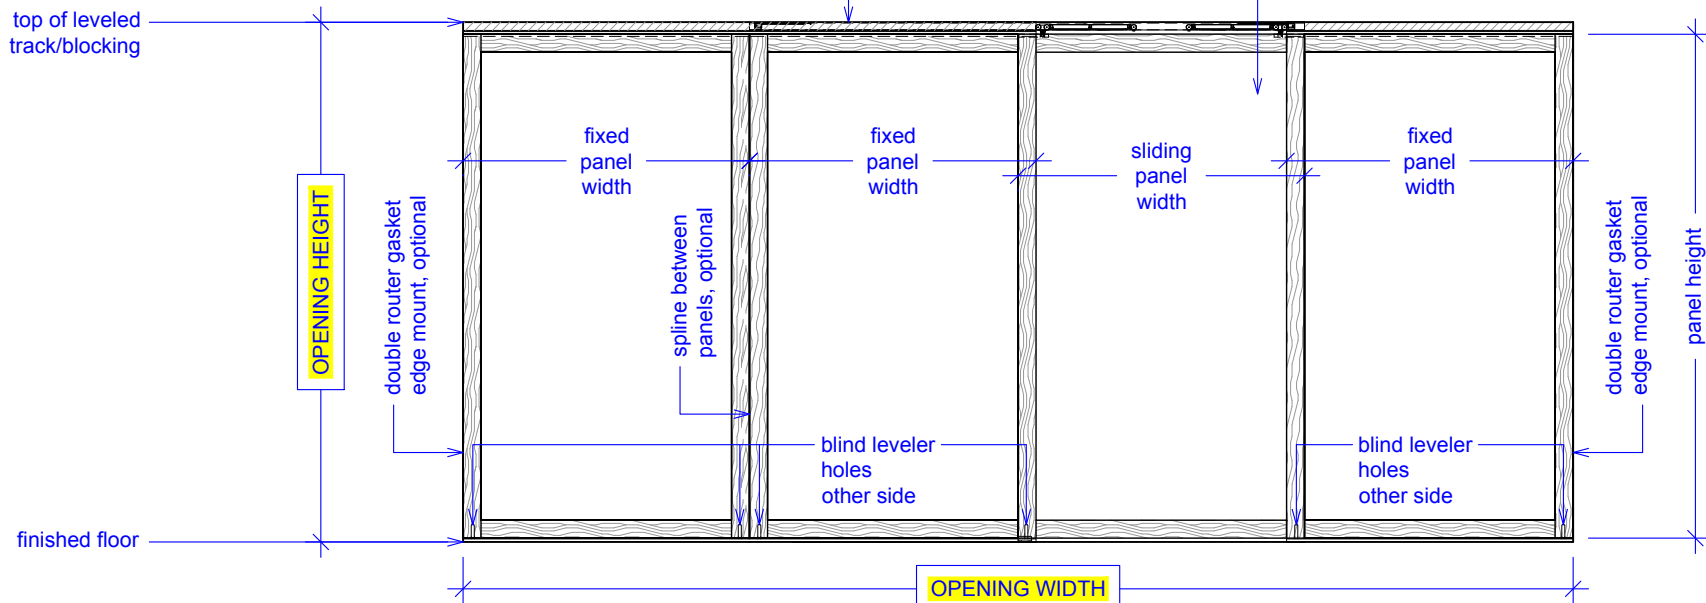




ELEVATION: details fixed

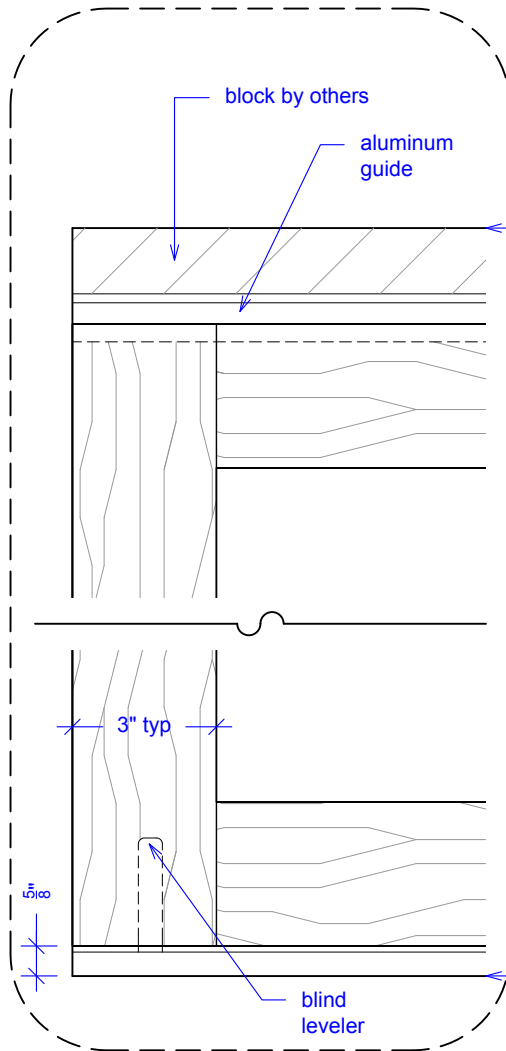


ELEVATION: details sliding

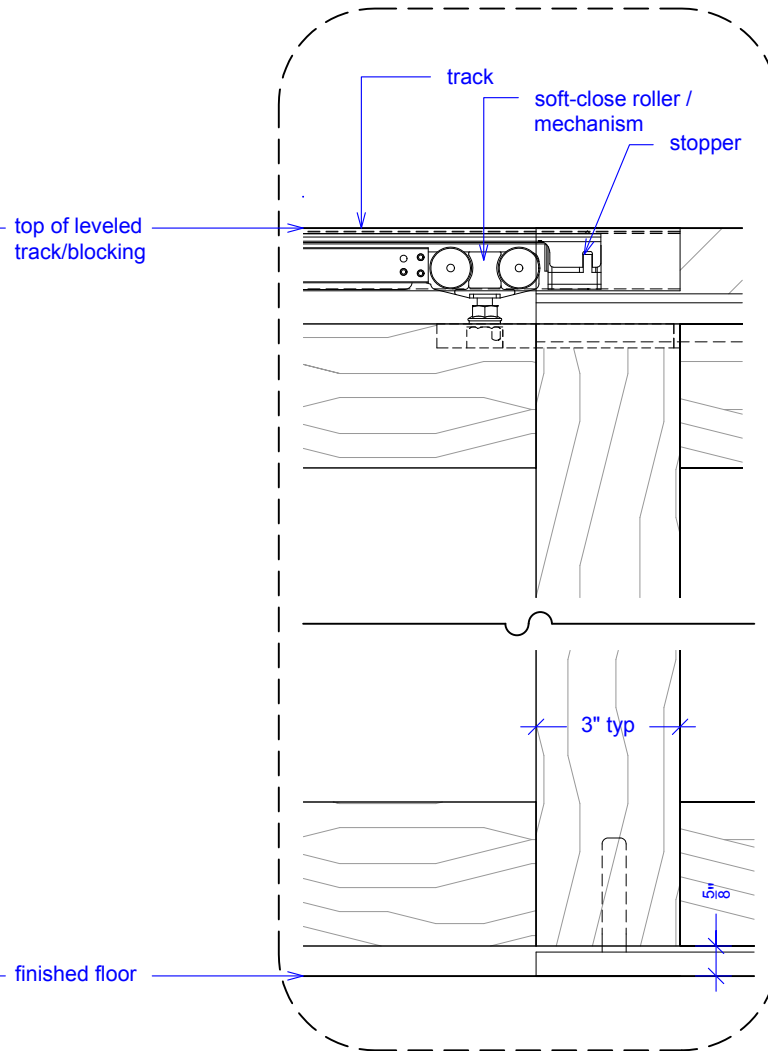



RAYDOOR[®]
Sliding Walls & Doors



Fixed and Sliding

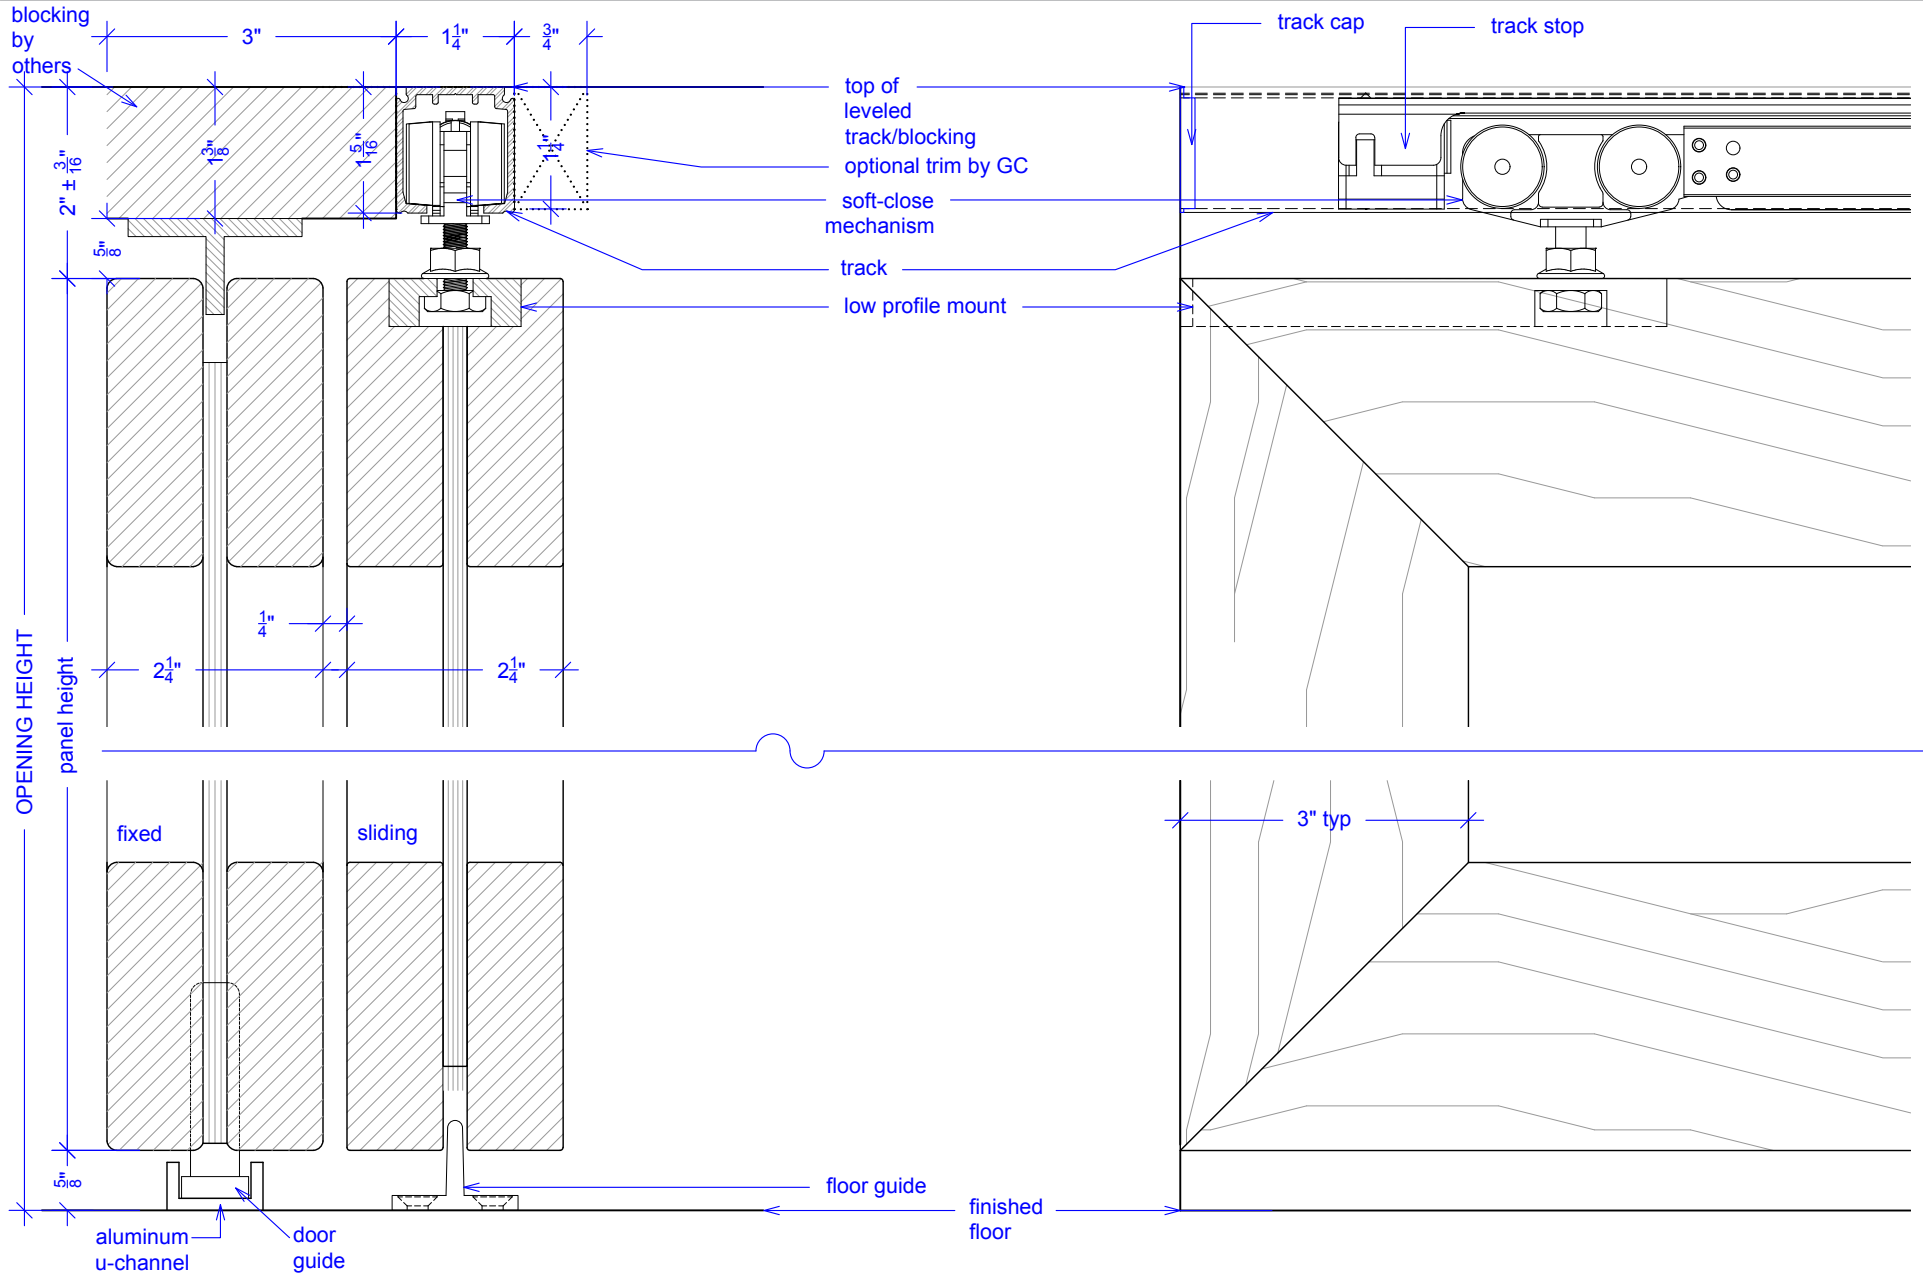



RAYDOOR®
Sliding Walls & Doors

Fixed and Sliding

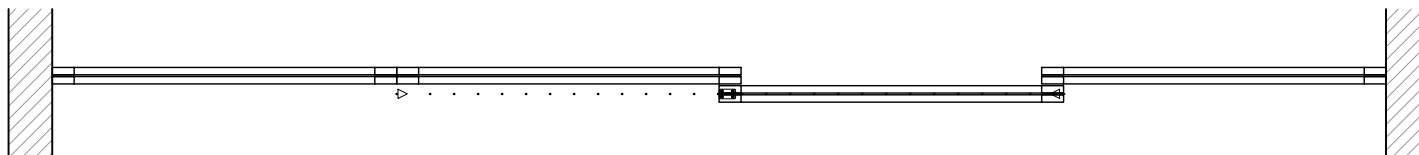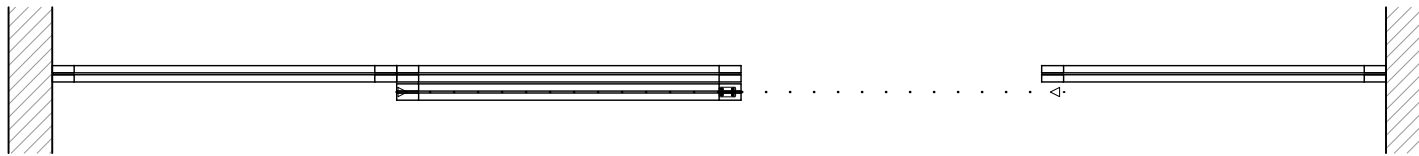

KEY:



floor guide



Stopper / release device