



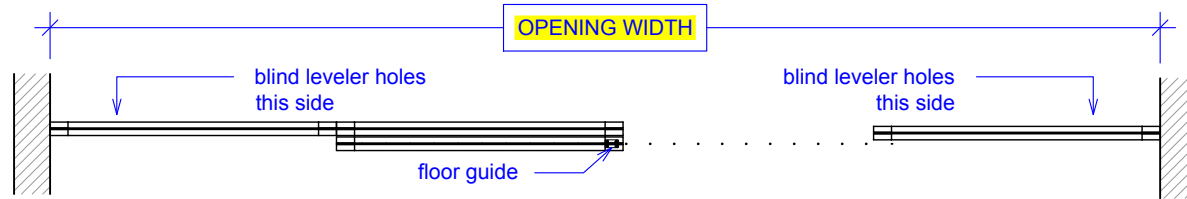


PLAN: open

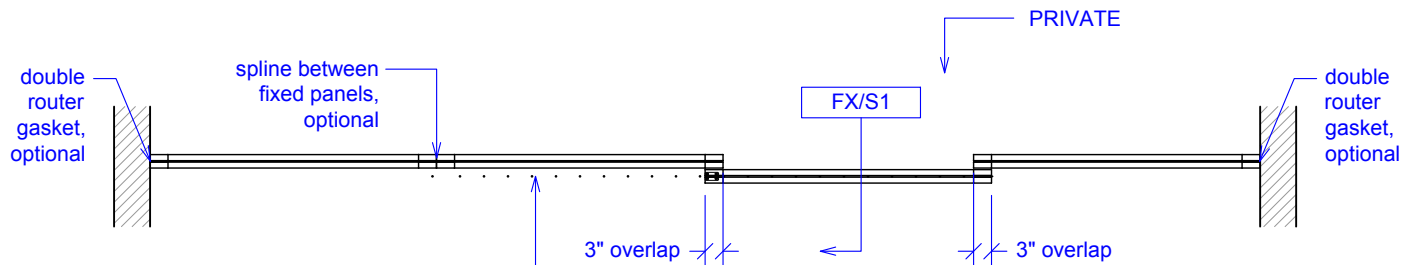

PLAN: closed




ELEVATION: closed

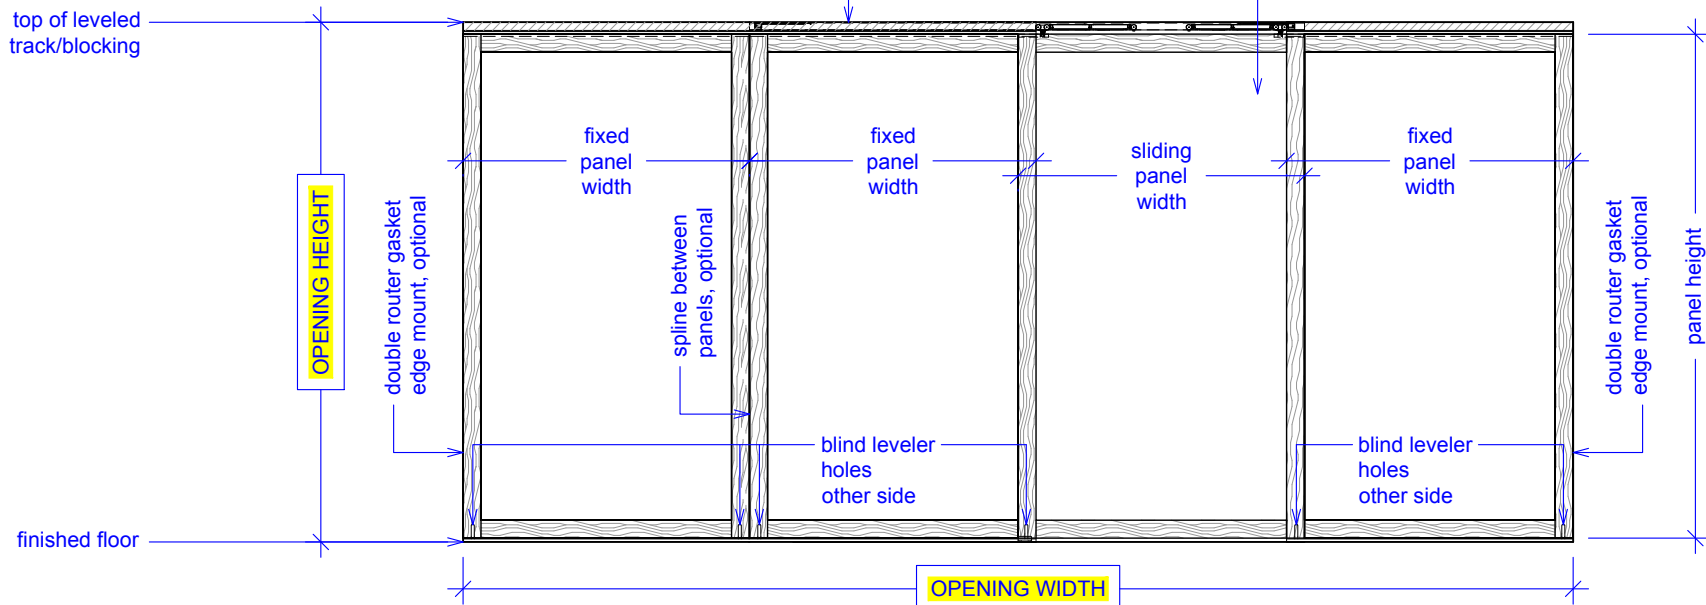




ELEVATION: details fixed

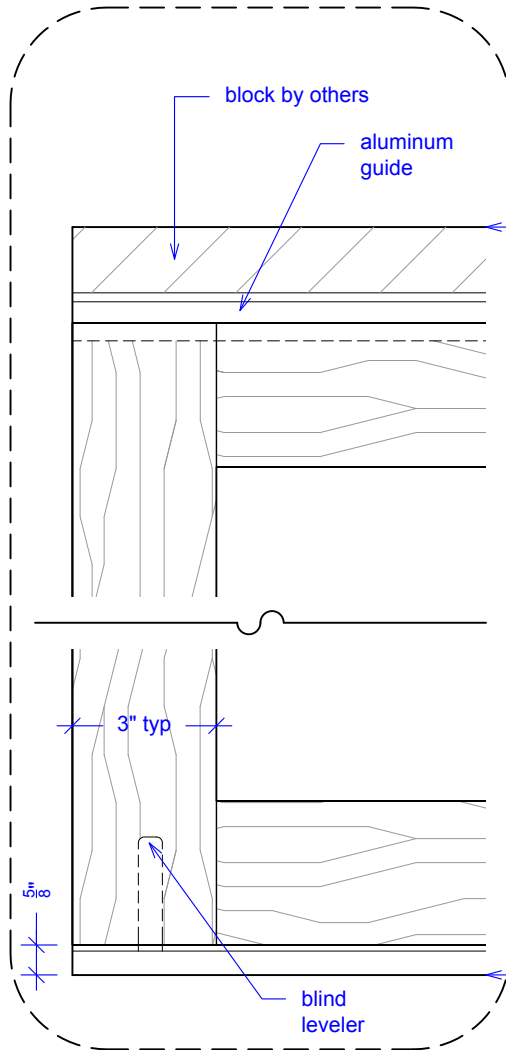


ELEVATION: details sliding

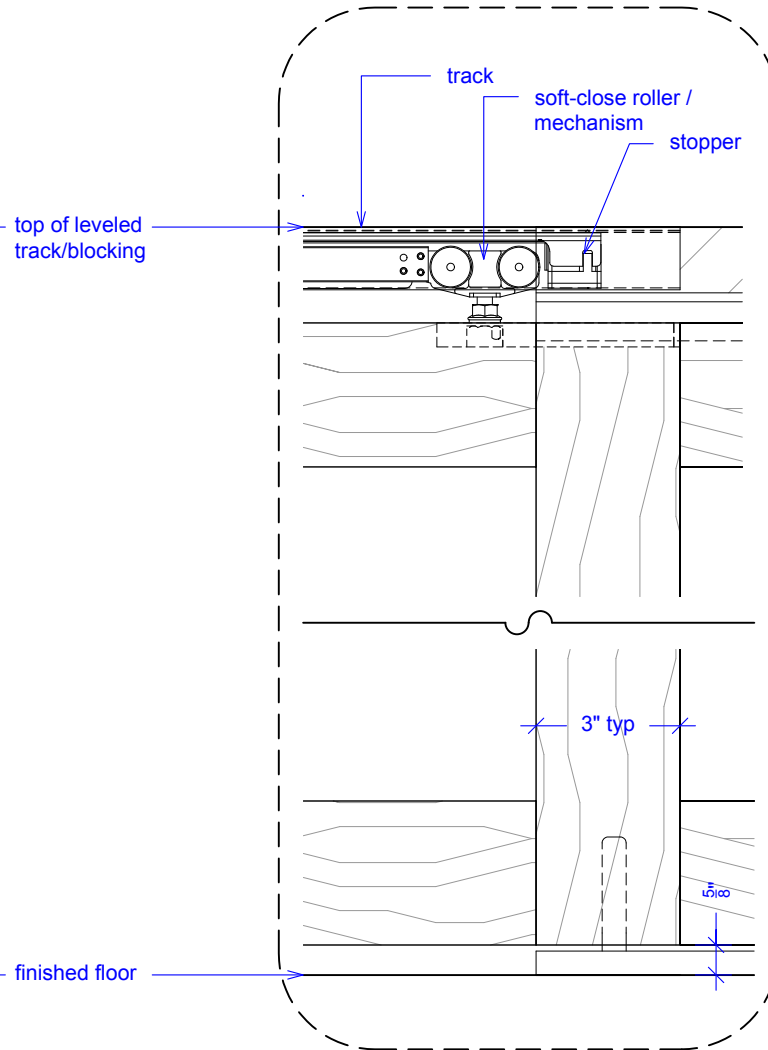



**RAYDOOR**<sup>®</sup>  
Sliding Walls & Doors



# Fixed and Sliding

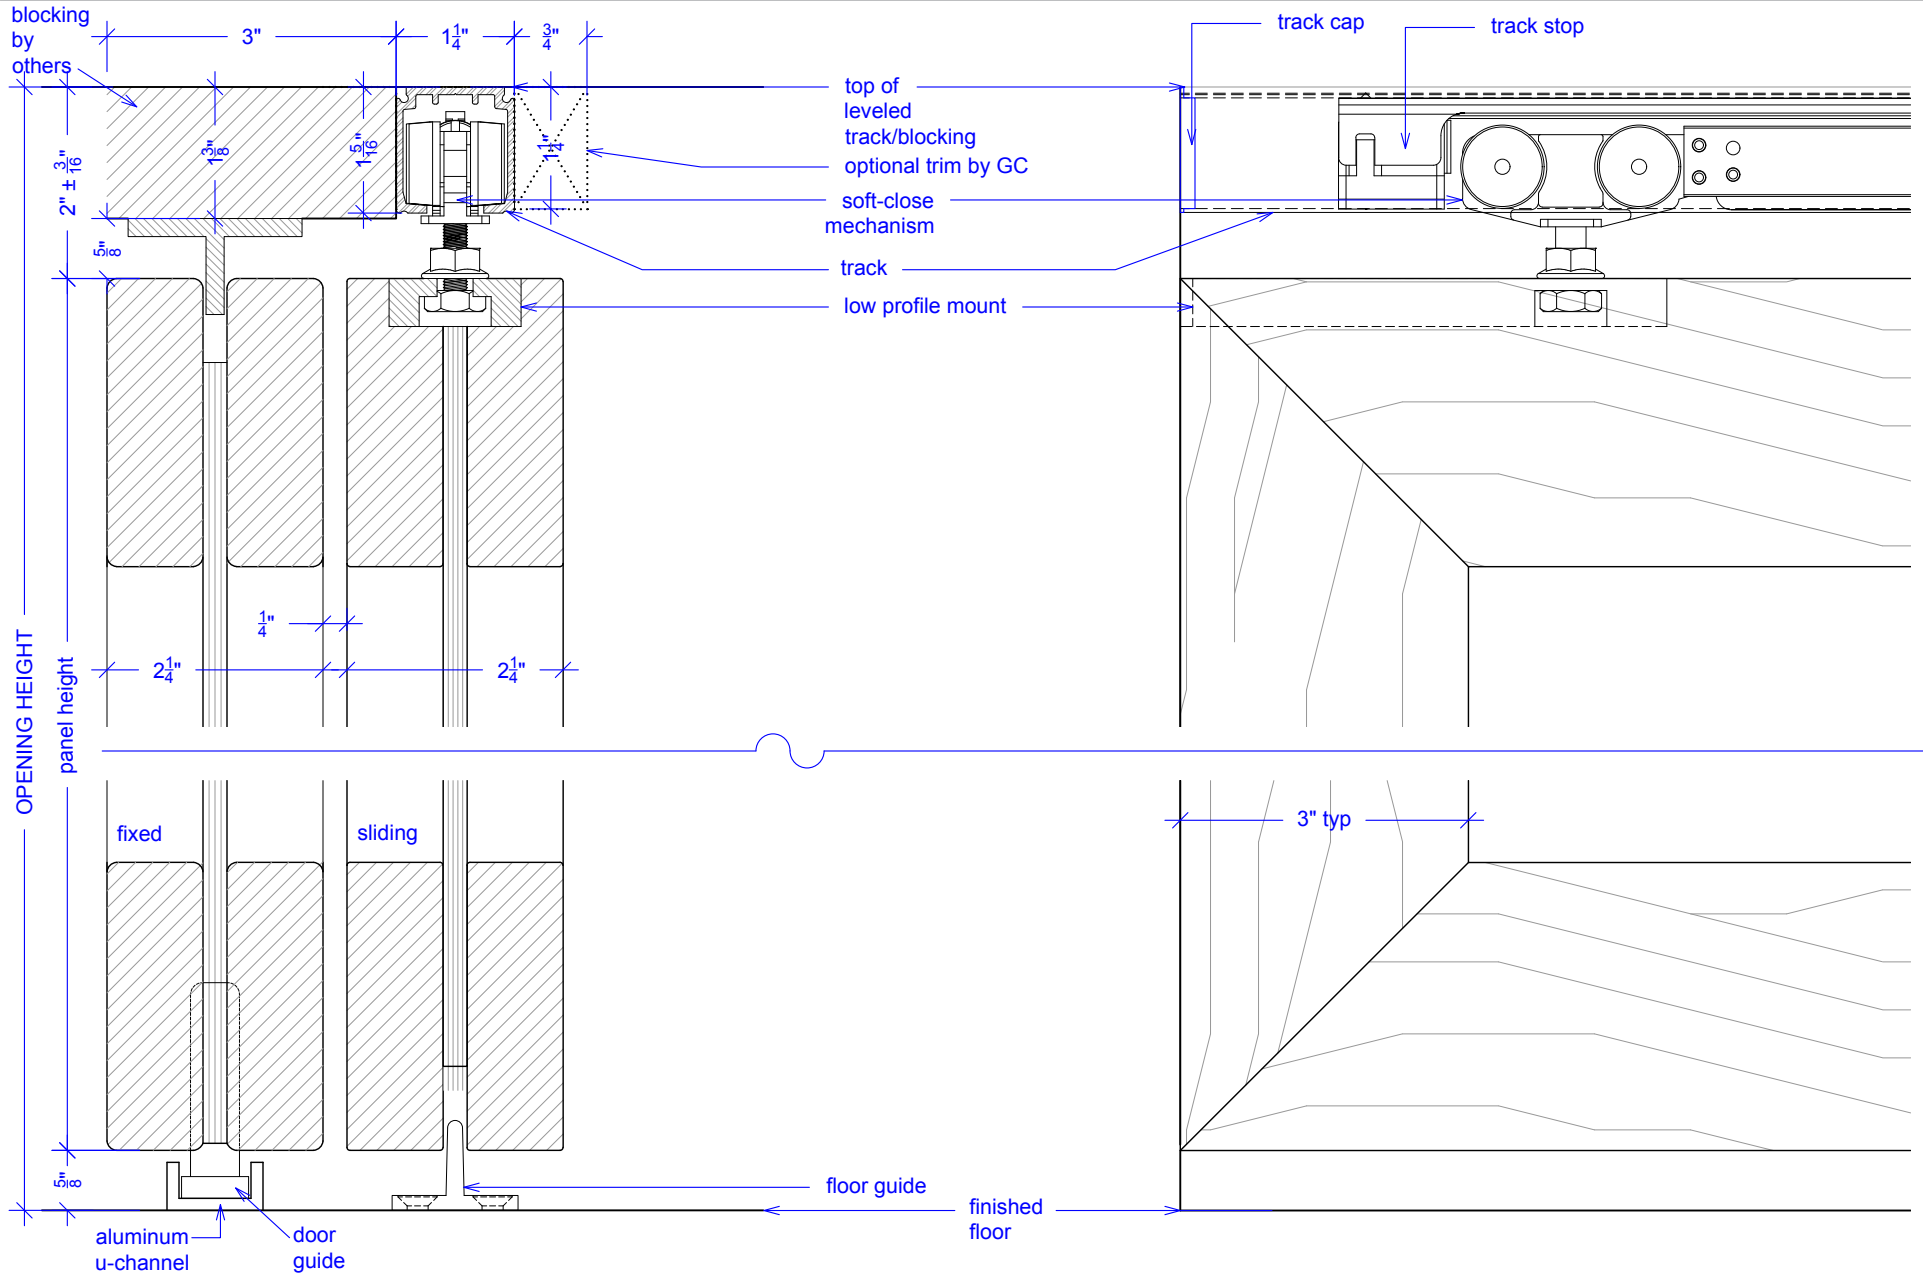



**RAYDOOR**<sup>®</sup>  
Sliding Walls & Doors

# Fixed and Sliding

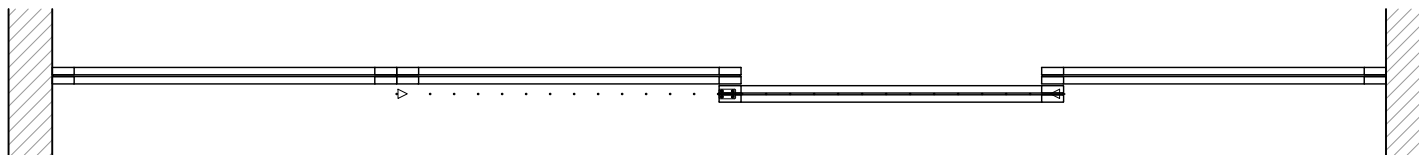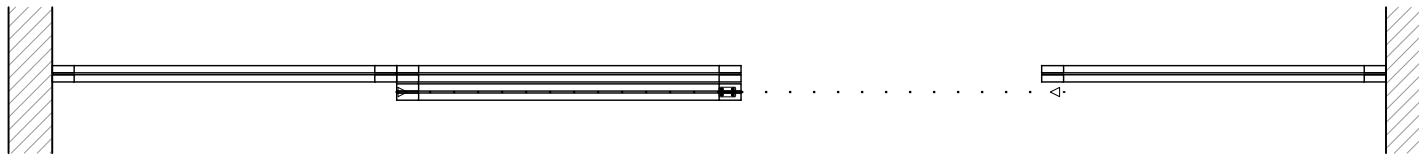

KEY:



floor guide



Stopper / release device