



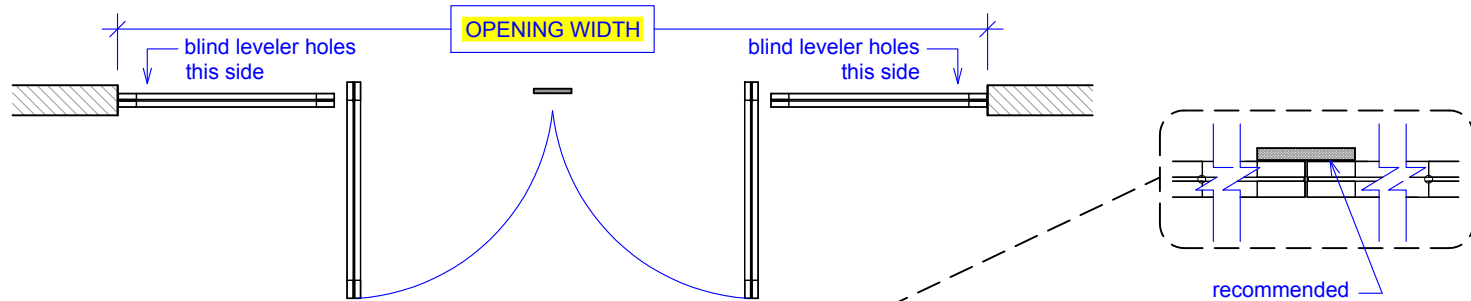


PLAN: open

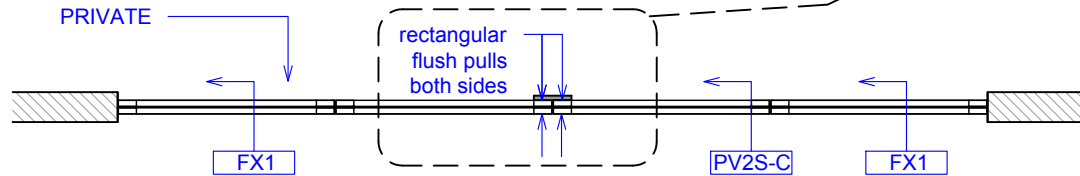

PLAN: closed





ELEVATION: closed

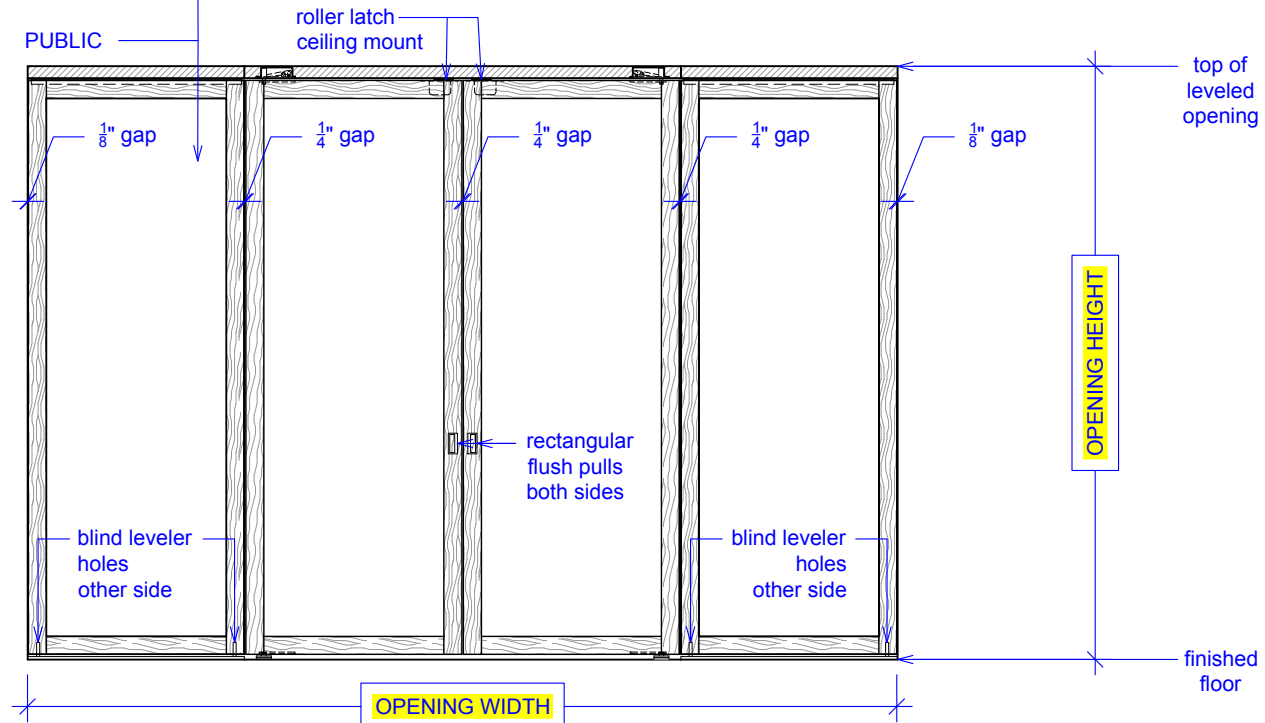







ELEVATION: details

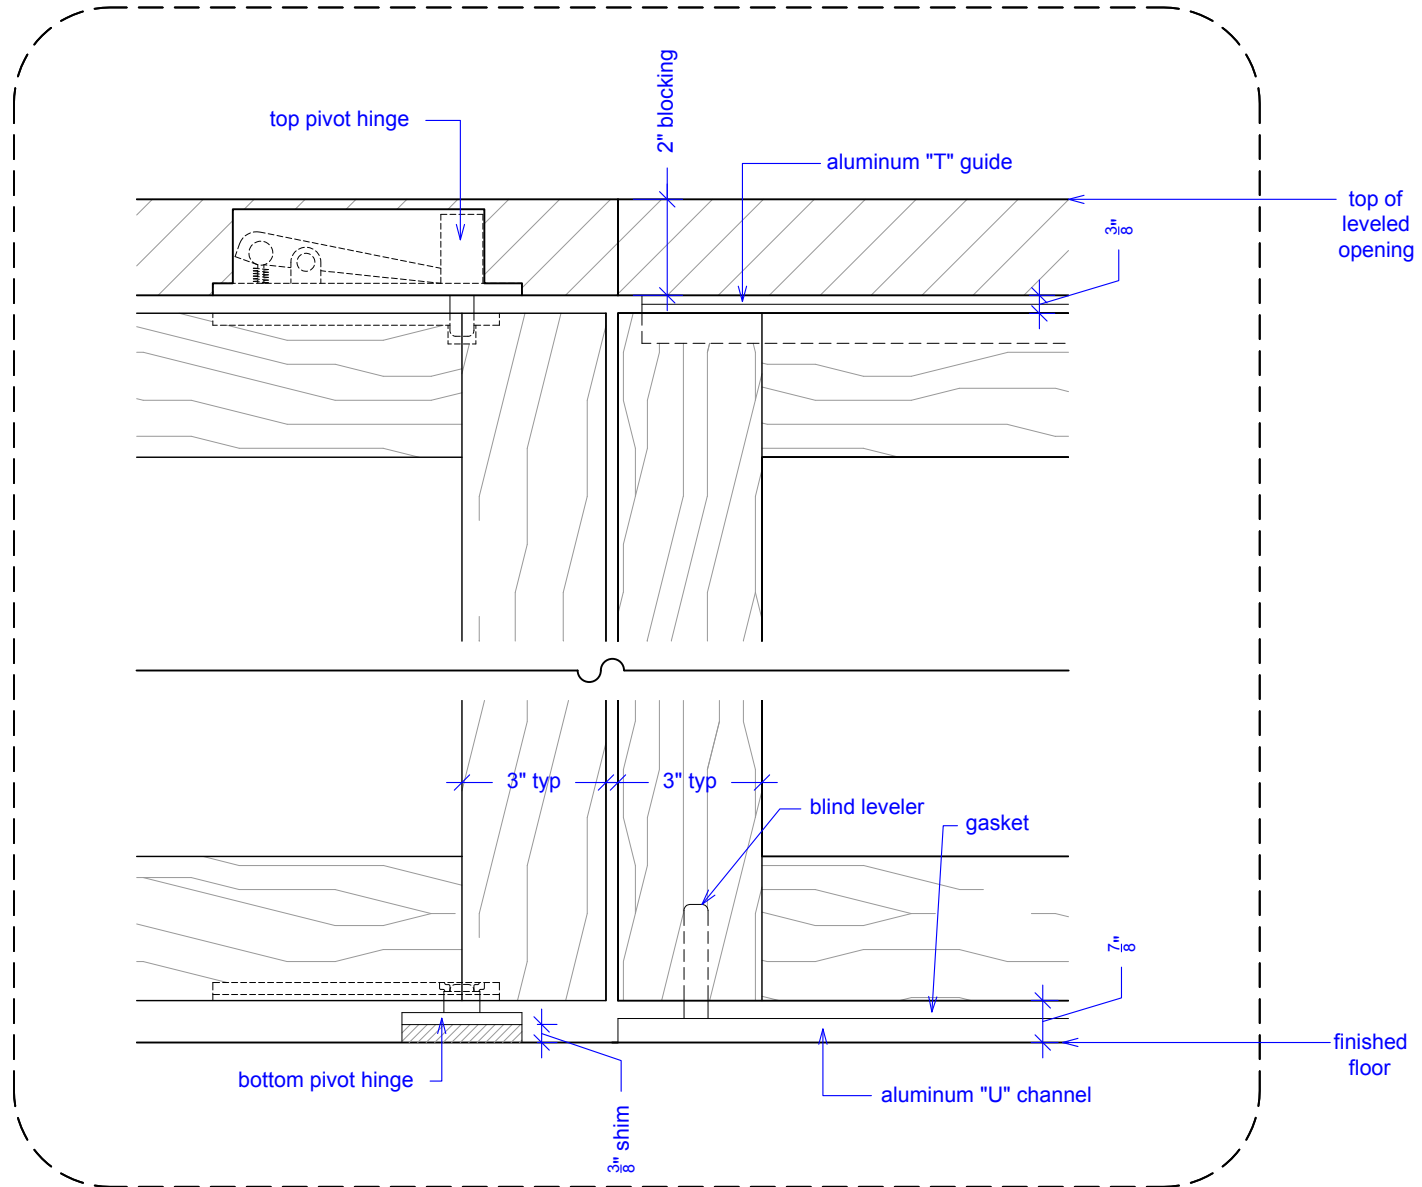

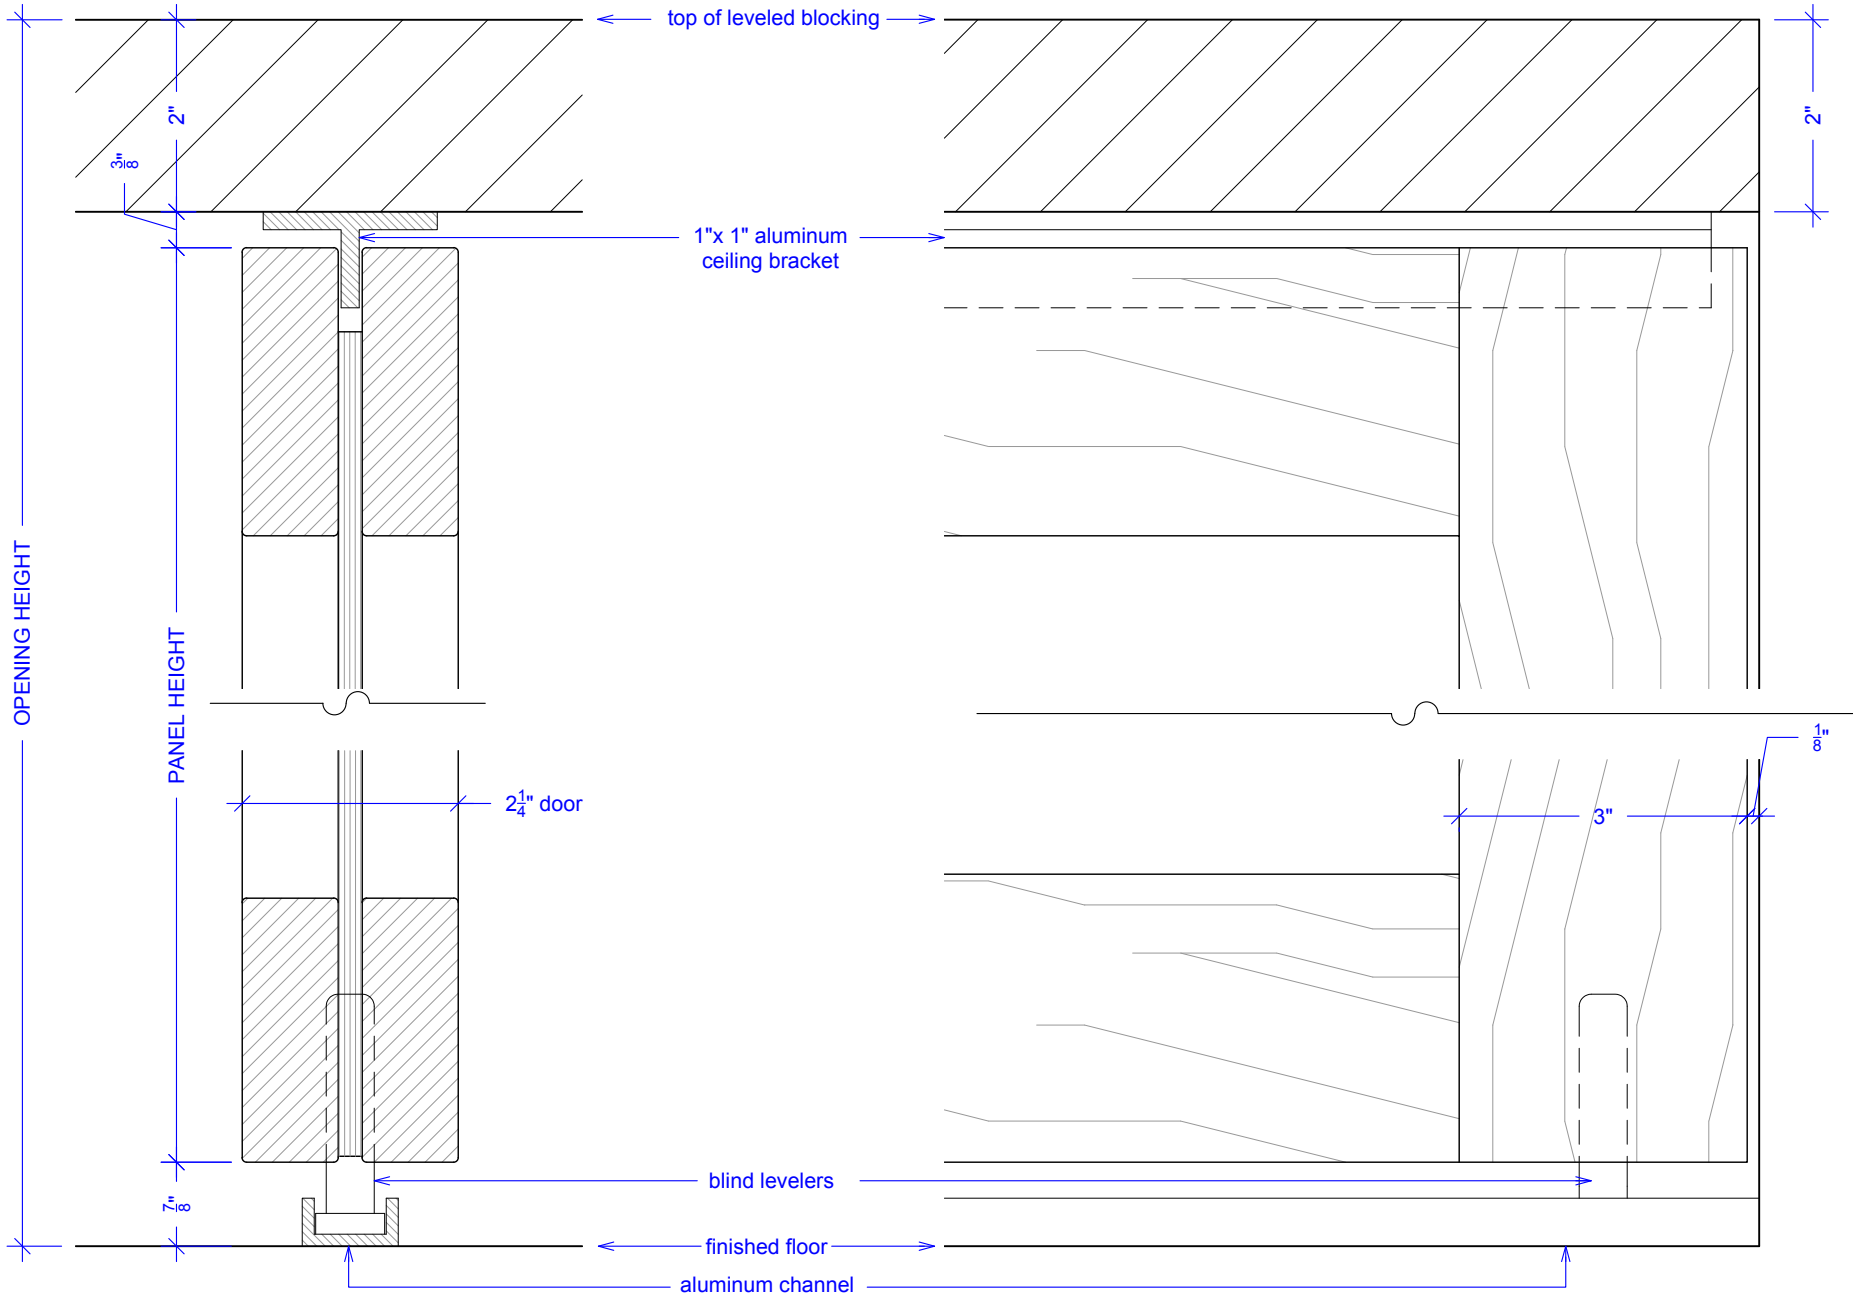

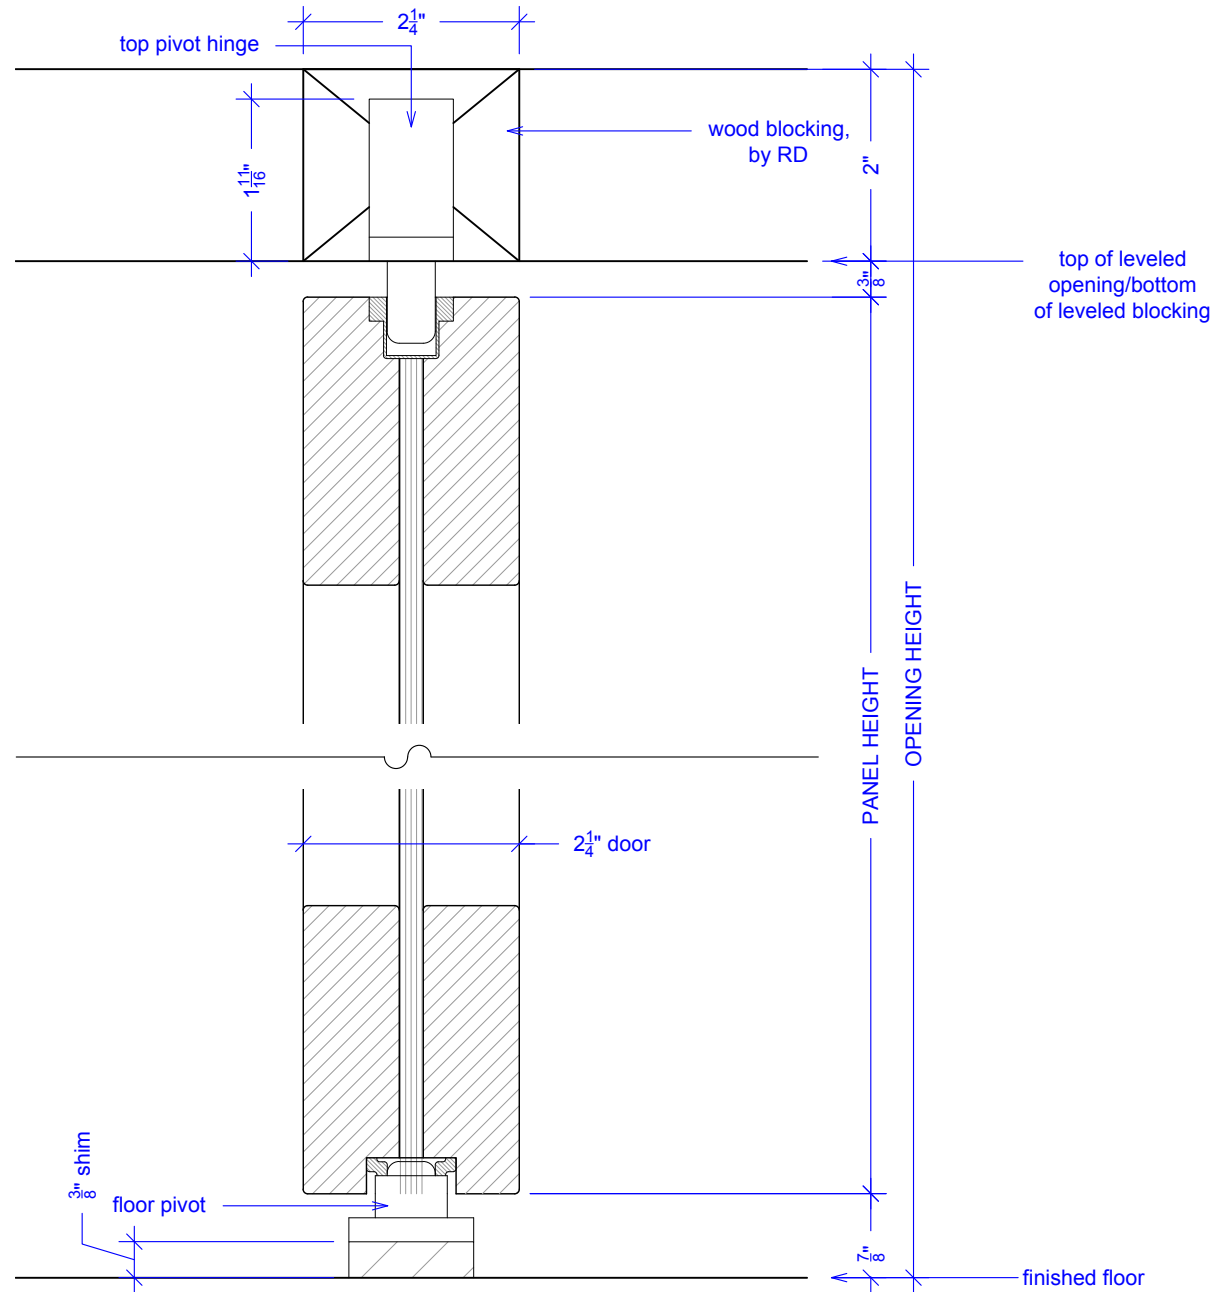

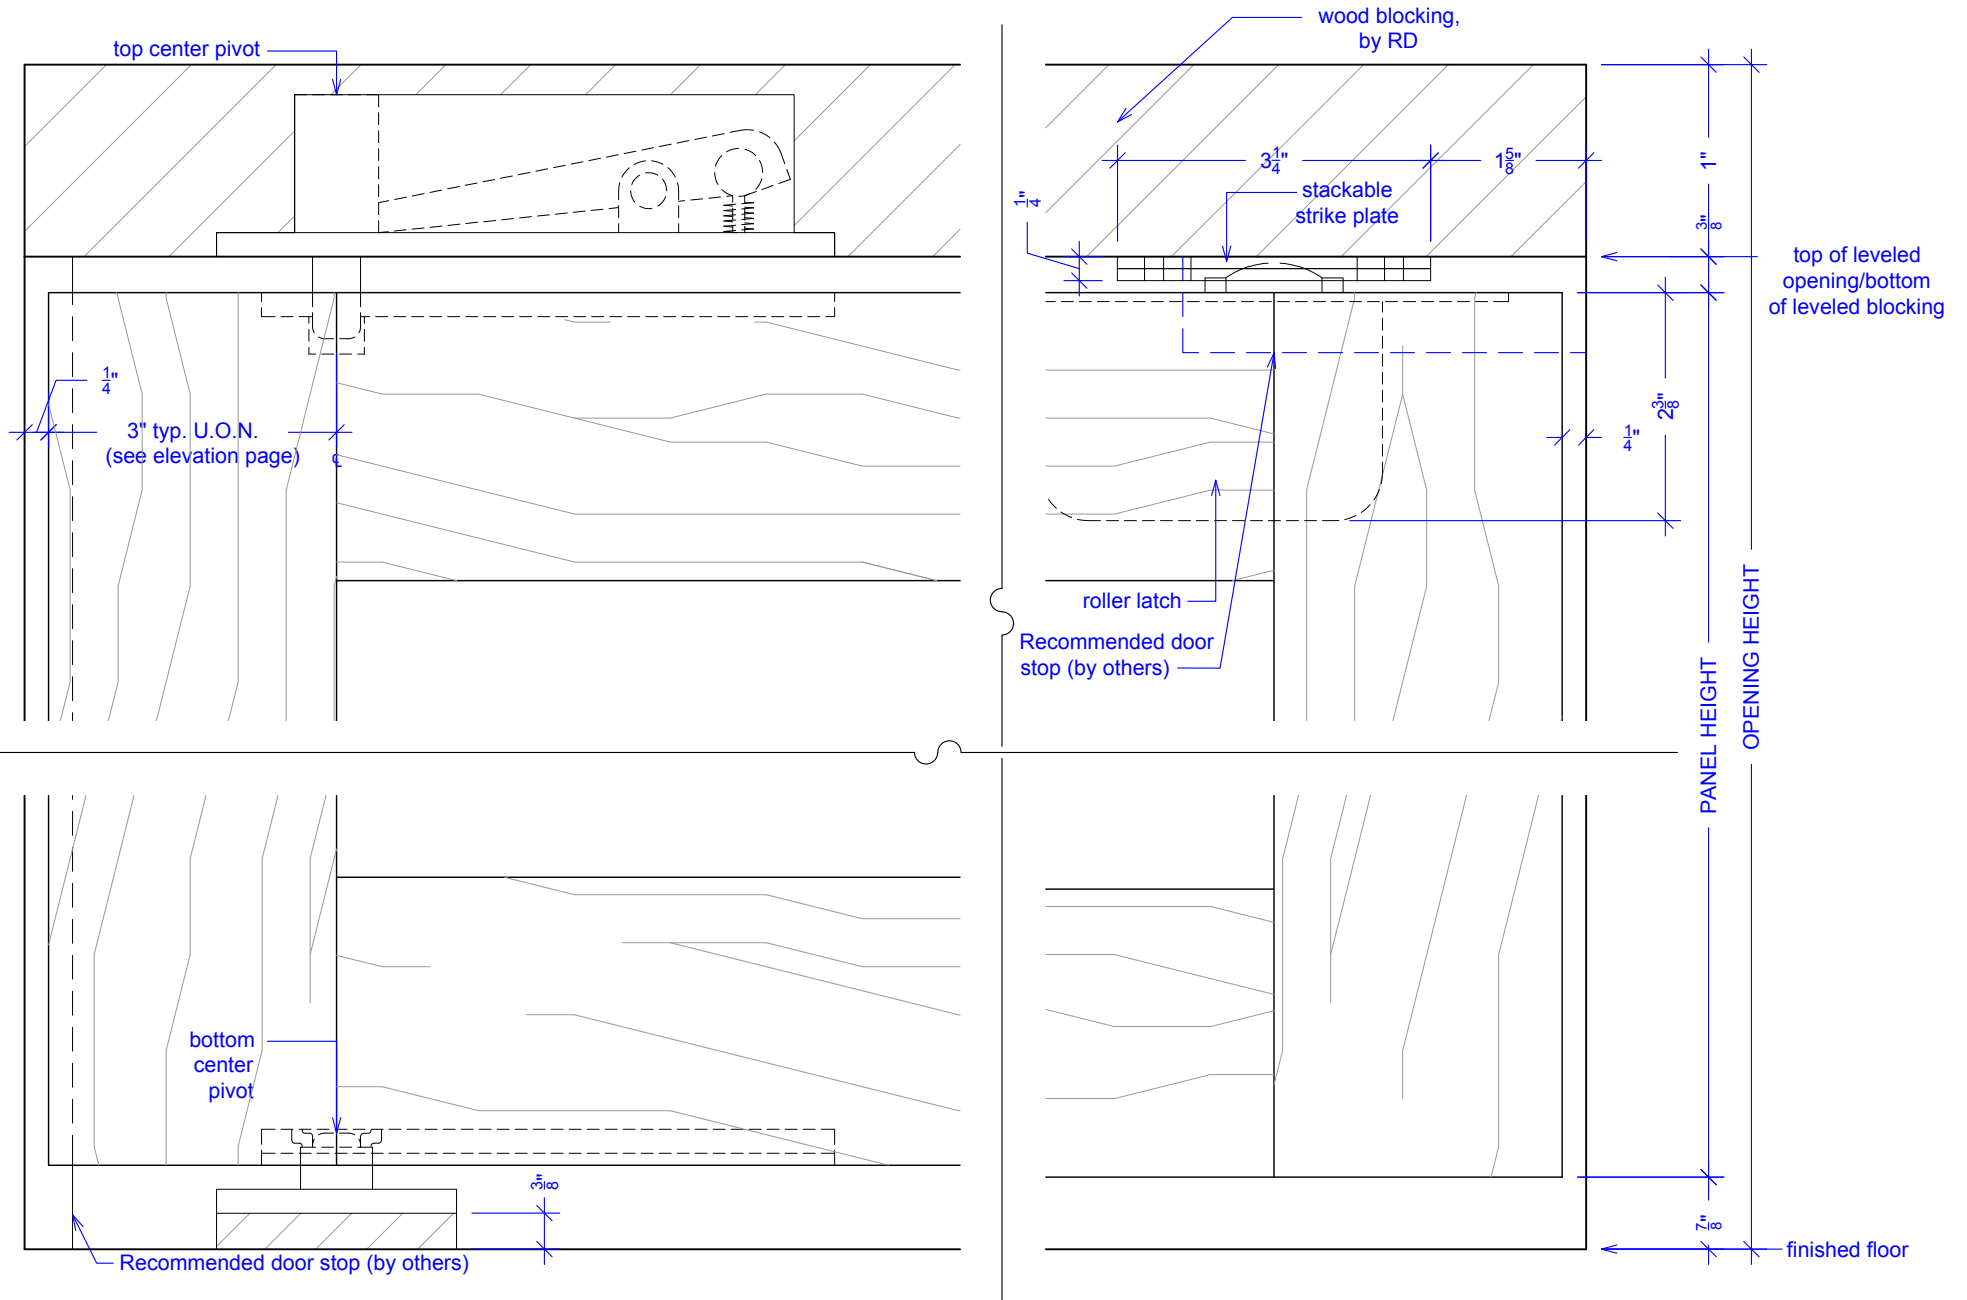

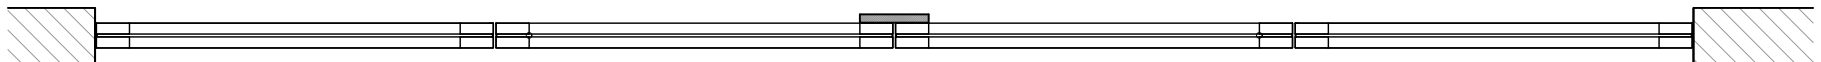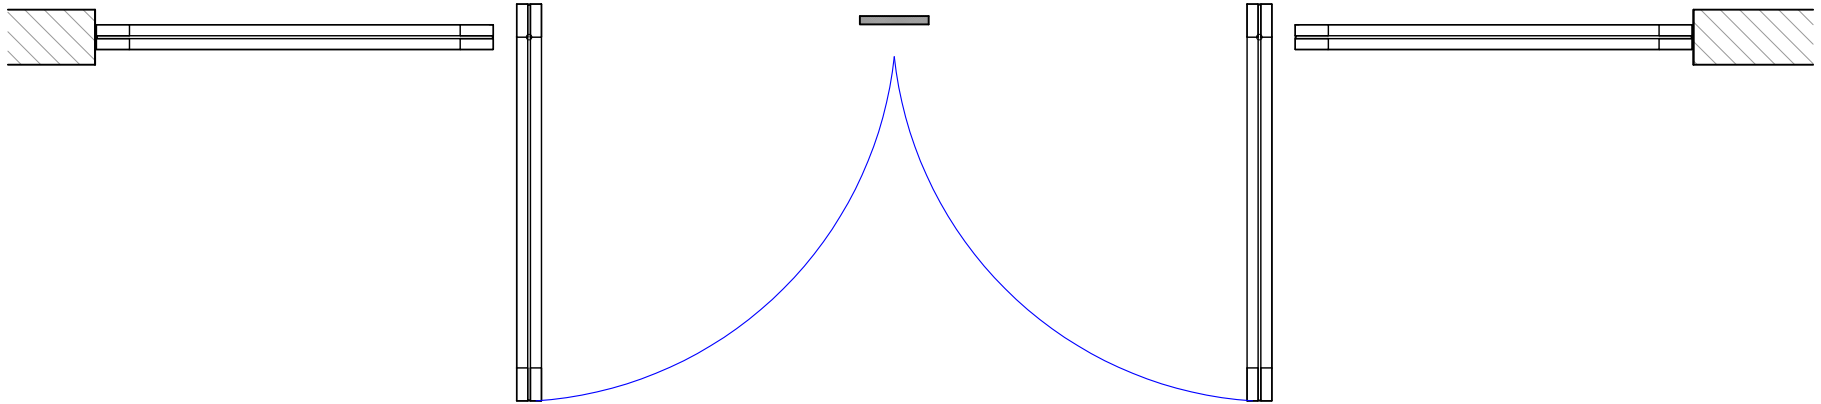

- KEY
- pivot hinge
  - ⊠ roller latch
  - reccomended door stop