


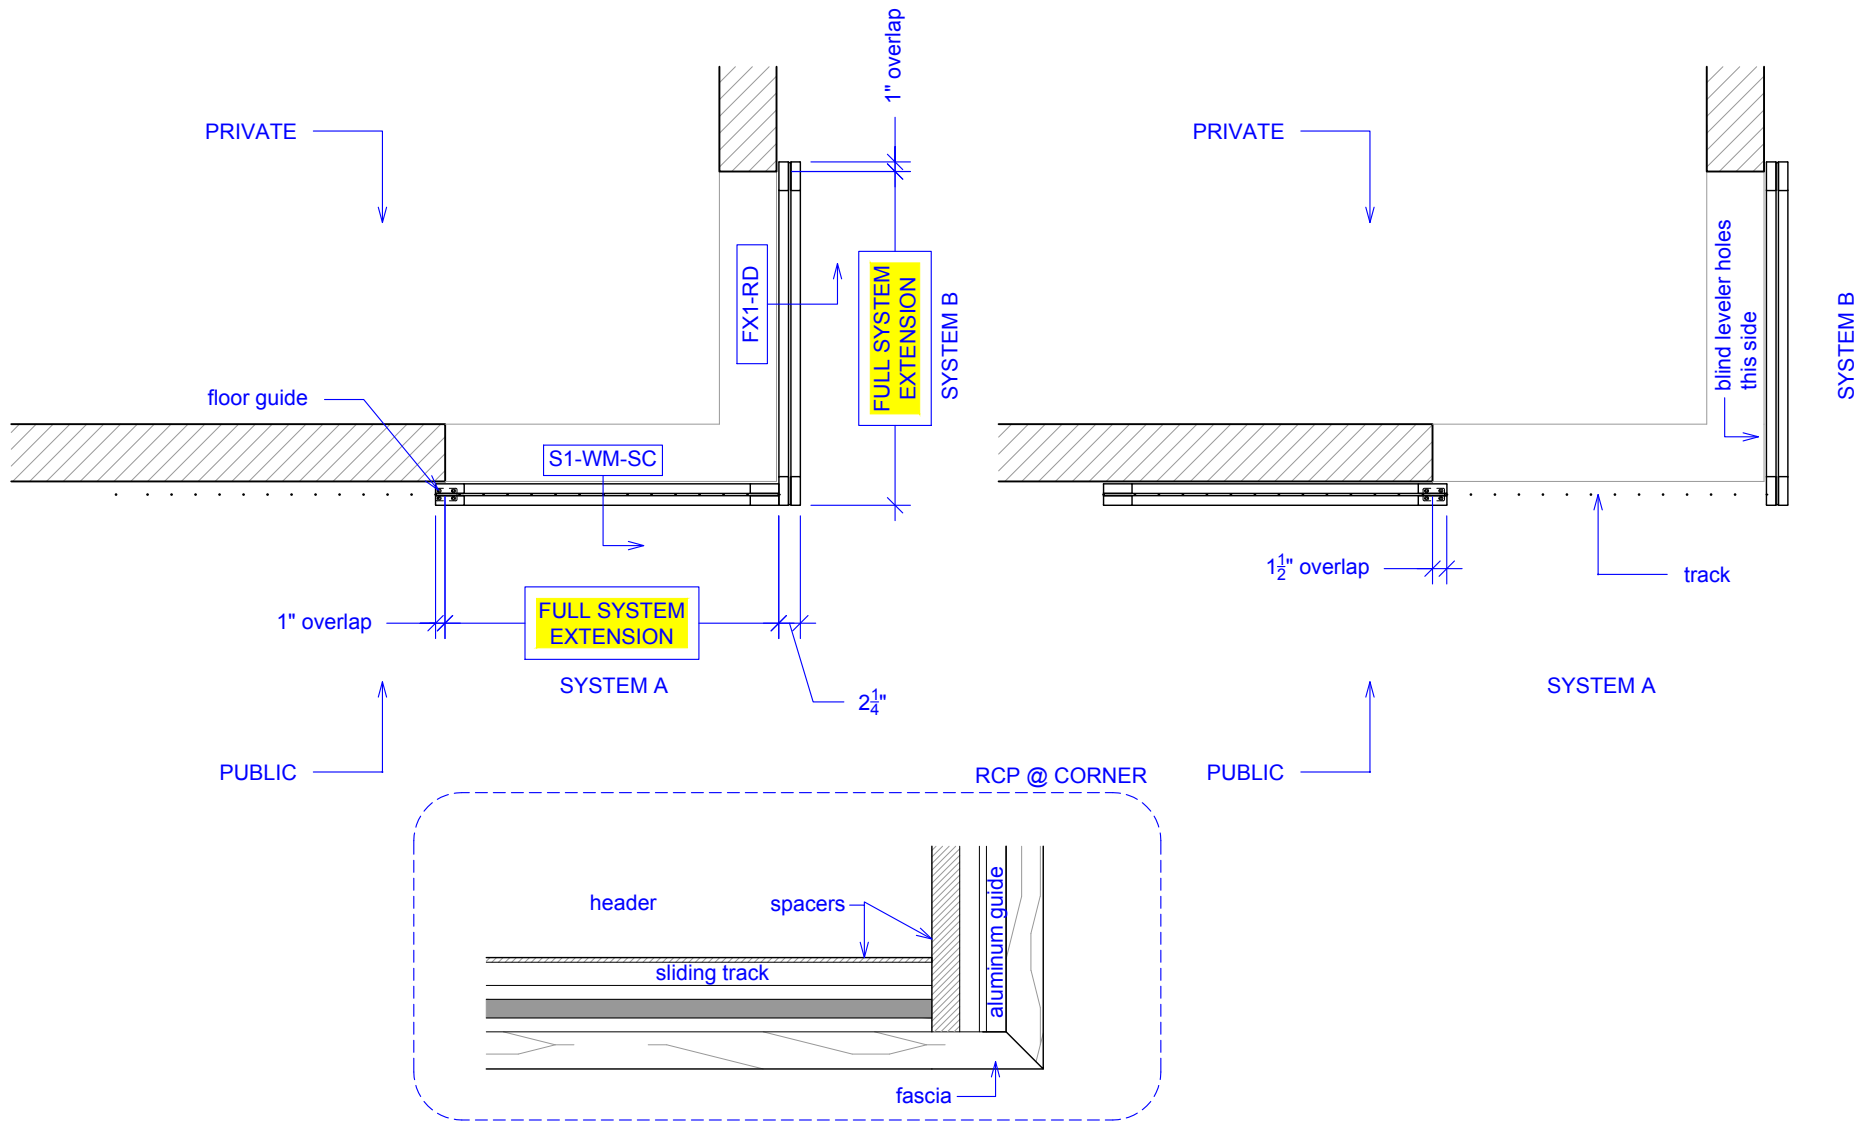

PLAN: closed

PLAN: open






RAYDOOR[®]
Sliding Walls & Doors

Wall Mount Slider & Fixed Meeting at 90°

ELEVATION: closed

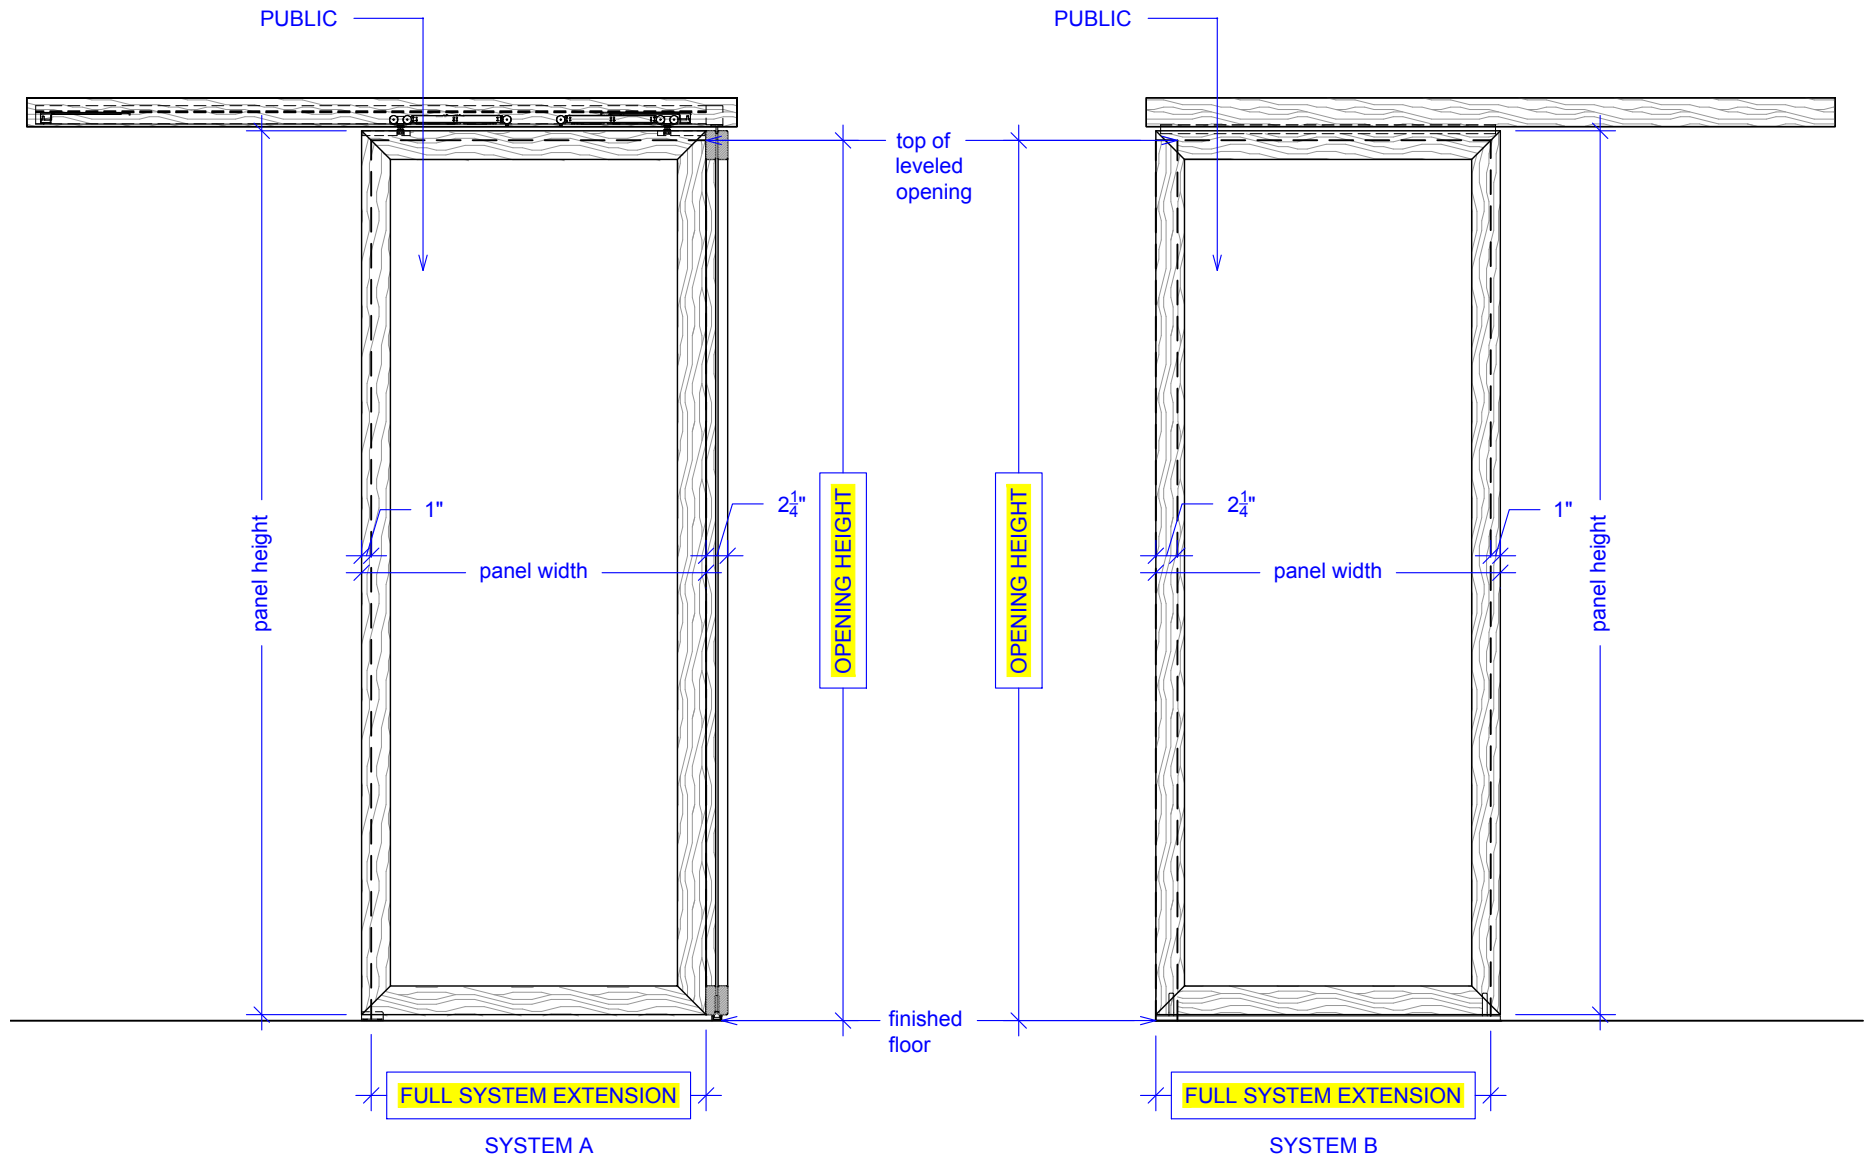





RAYDOOR[®]
Sliding Walls & Doors

Wall Mount Slider & Fixed Meeting at 90°

ELEVATION: details
SYSTEM A

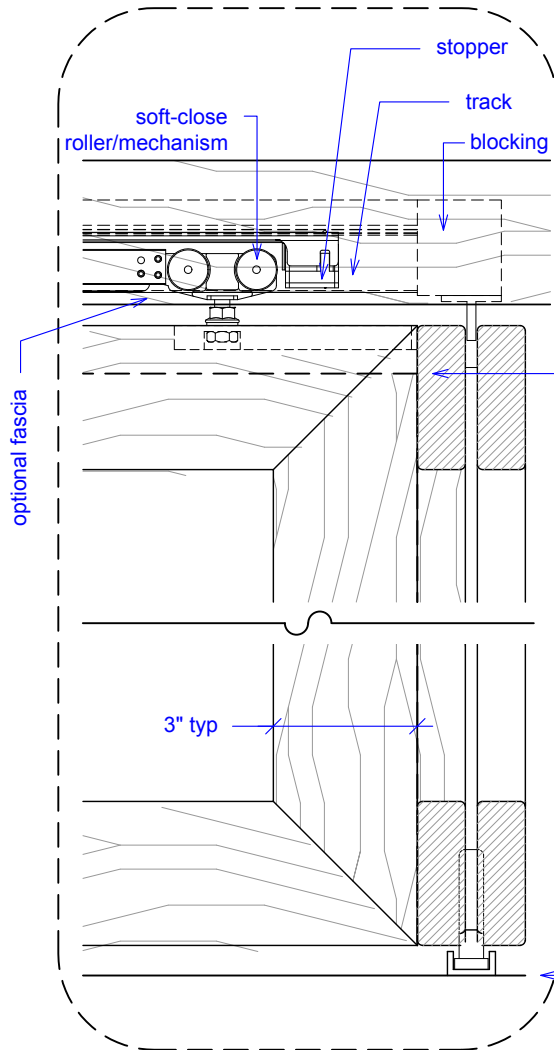


ELEVATION: details
SYSTEM B

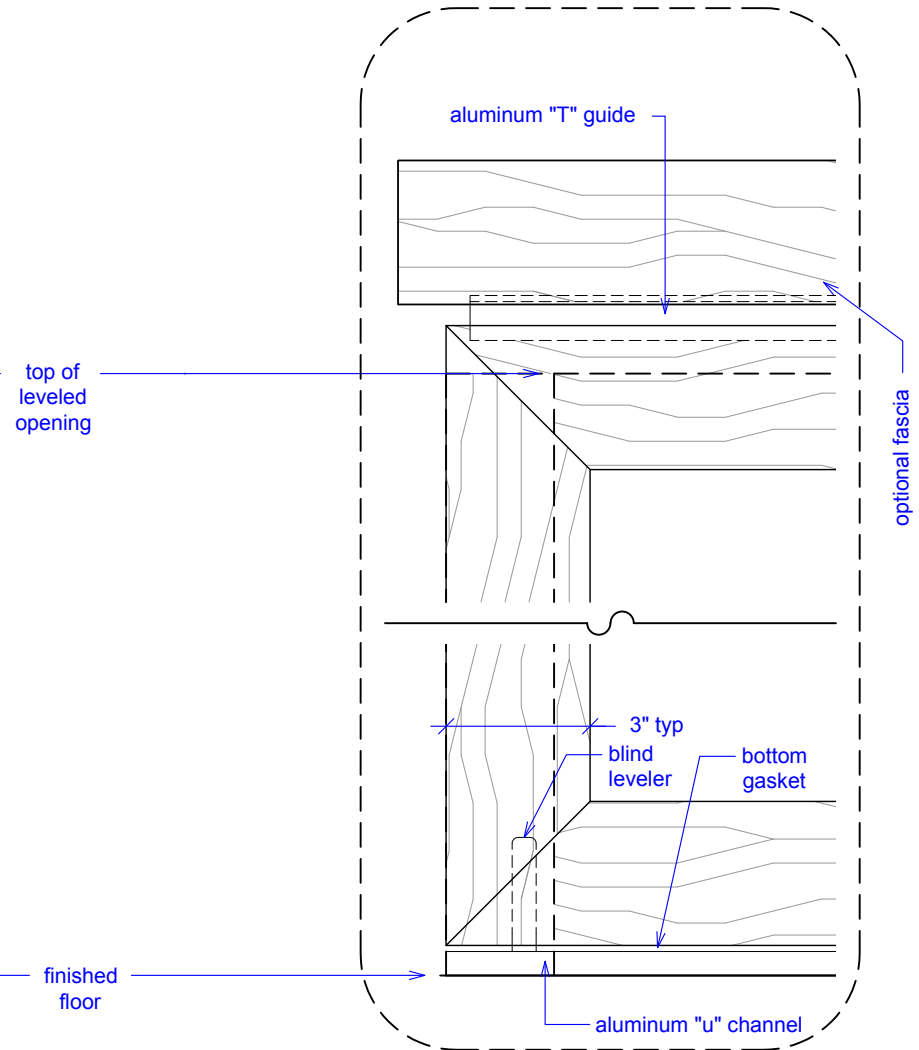



RAYDOOR[®]
Sliding Walls & Doors


Wall Mount Slider & Fixed Meeting at 90°

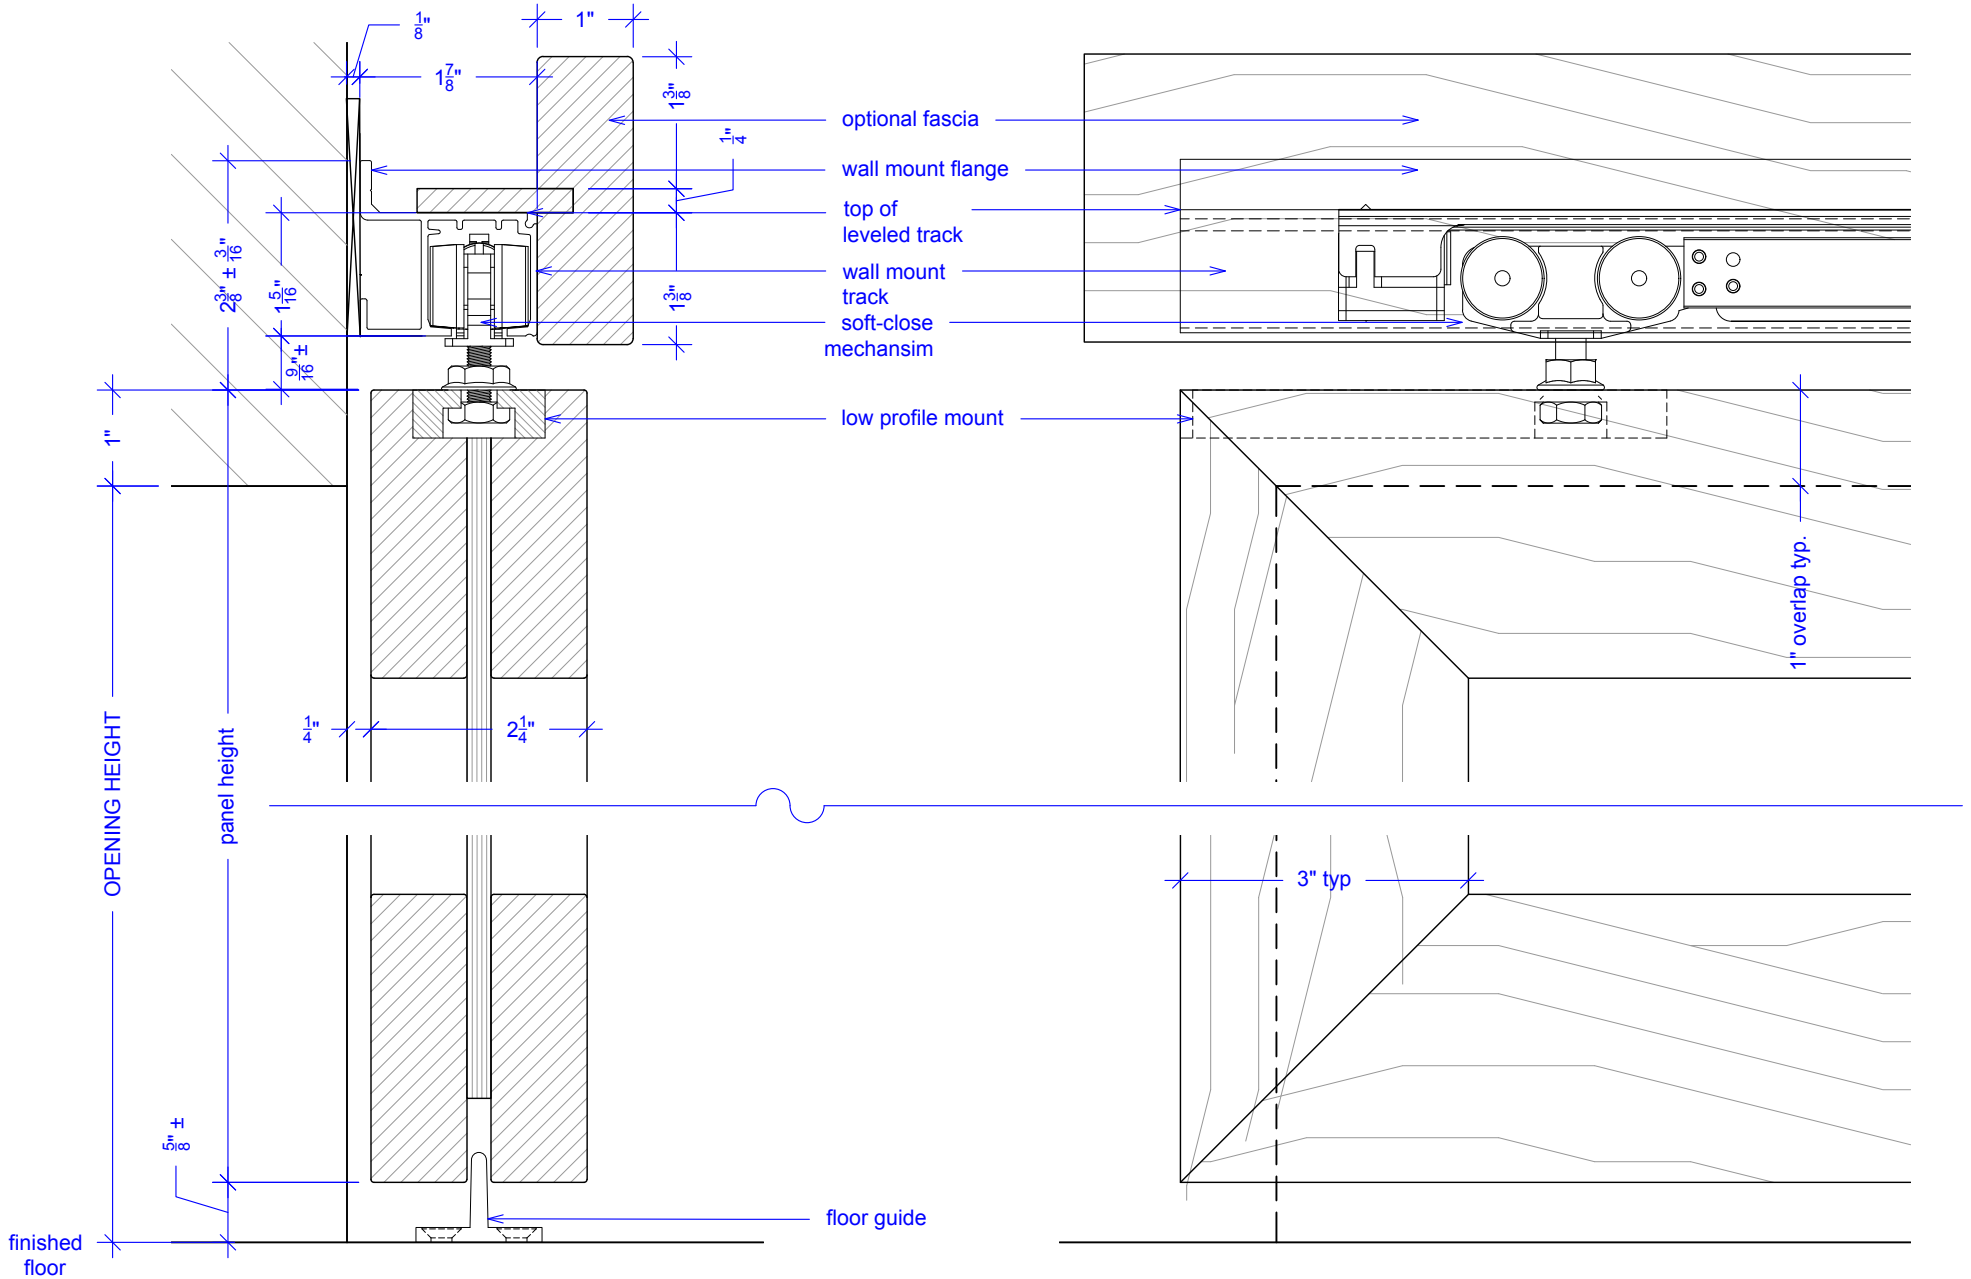



RAYDOOR[®]
Sliding Walls & Doors


Wall Mount Slider & Fixed Meeting at 90°

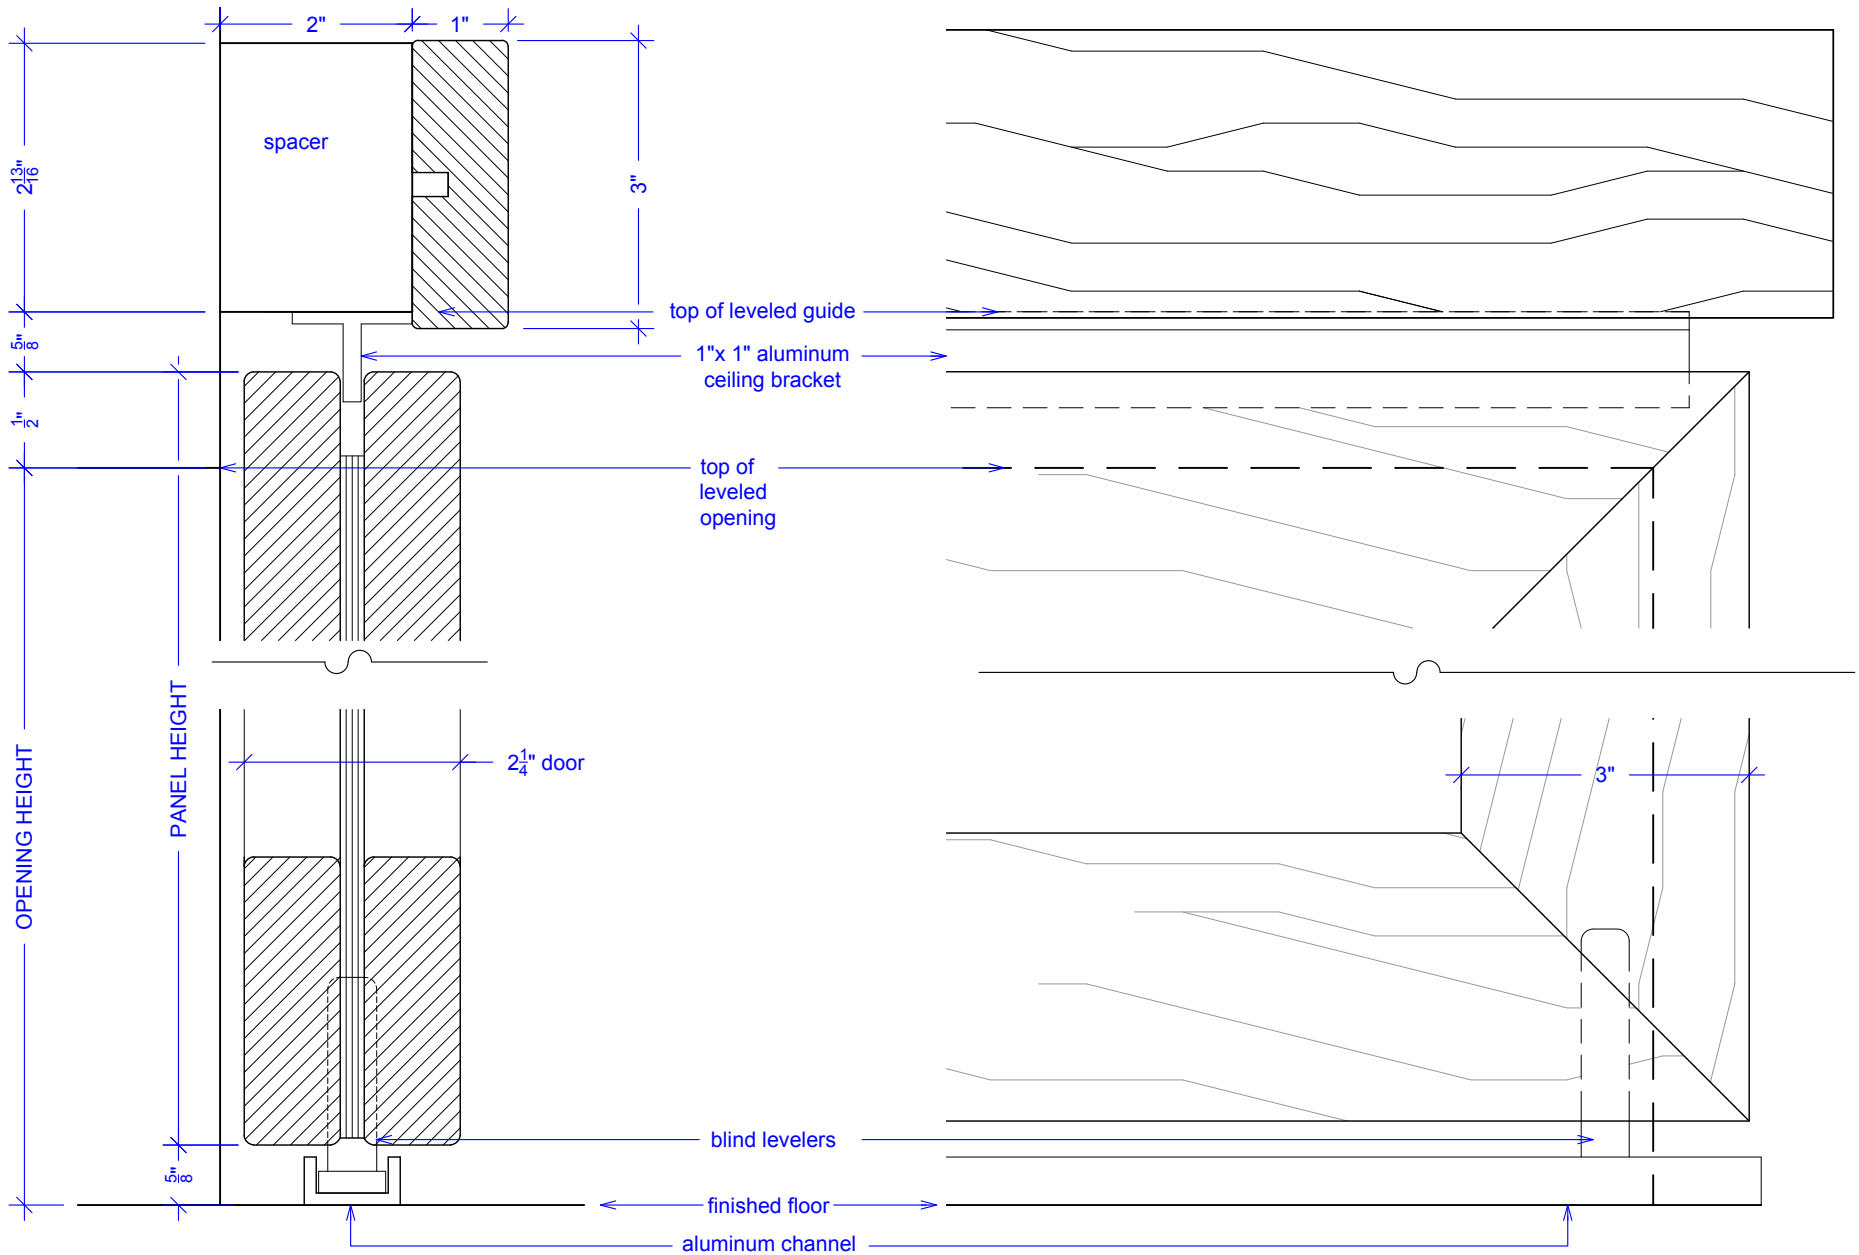



RAYDOOR[®]
Sliding Walls & Doors

Wall Mount Slider & Fixed Meeting at 90°

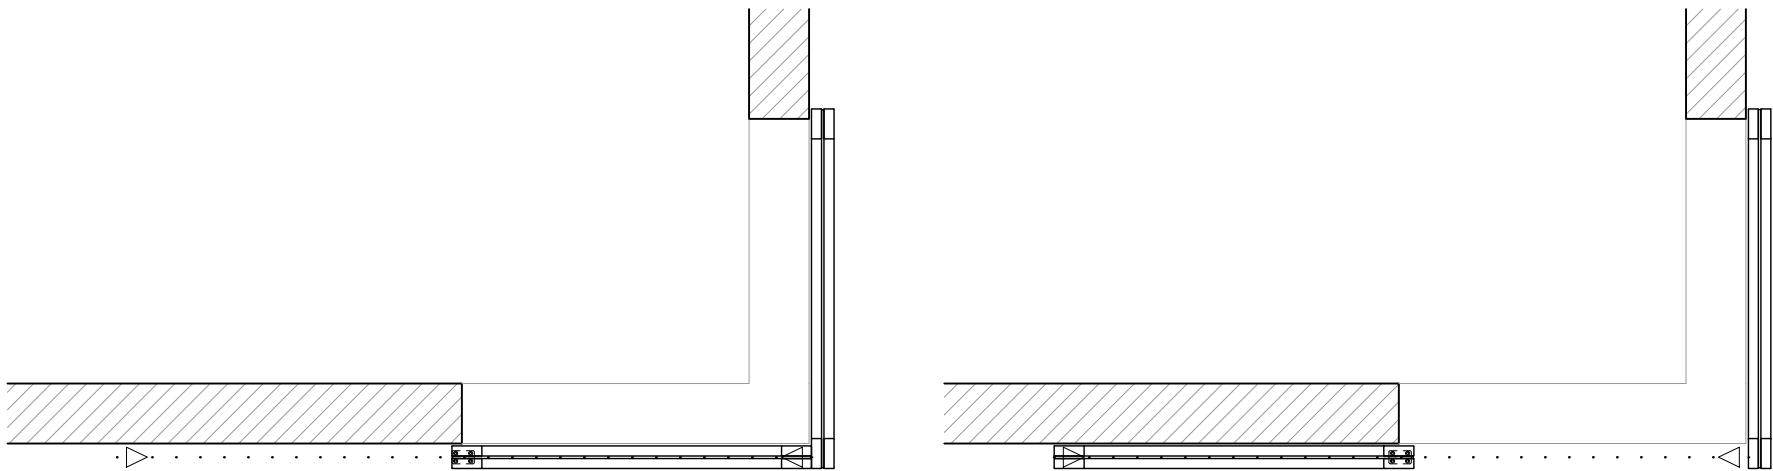

KEY:



floor guide



track stop